


LOG OF TIMBER SETS AND LAGGING
Scale: 1"=10'

LEGEND

-  LAGGING BOARDS SEVERLY DETERIORATED
-  LAGGING BOARDS MISSING
-  INTERMEDIATE DETERIORATION OF TIMBER SETS
-  SEVERE DETERIORATION (DECAY) OF TIMBER SETS
-  TIMBER SETS DISTORTED

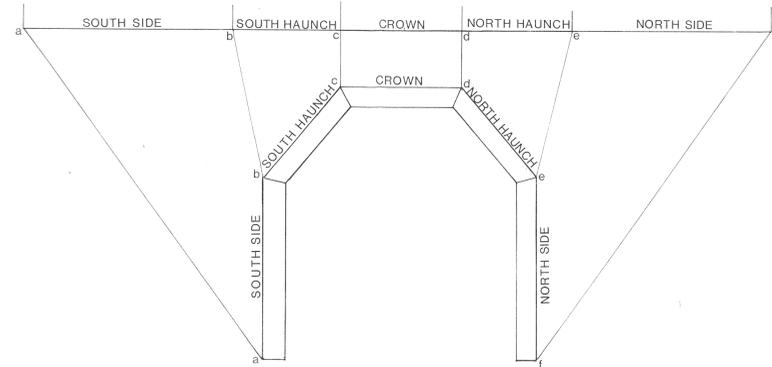

METHOD OF SHOWING PLAN VIEW ON LOG
N.T.S.

NOTES:
THREE TIMBER SETS ARE PRESENT BETWEEN BAY 180 and BAY 181. TWO TIMBER SETS ARE PRESENT BETWEEN BAY 181 and 182.

REVISIONS		BY		DATE	
DESCRIPTION					

U.S. 25 RELOCATION					
LEE WAN & ASSOCIATES					
TITLE					
LITTLE TUNNEL LOG OF CONDITION OF					
TIMBER SETS AND LAGGING - PLAN					
DRAWN	SKB, JLW	SCALE	AS SHOWN	DATE	2/23/86
CHECKED		REVIEWED		JOB NO.	853-3256
				DWG. NO.	
				FIGURE	3
Golder Associates					