


REG	STATE	PROJECT	SHEET NO.

NOTES:

1. Construct drainage ditches along entrance when required. Install temporary 450 mm pipe culverts where entrance crosses existing drainage ditches.
2. Place Geotextile, Type IIB, over the entire area prior to placing the aggregate base.

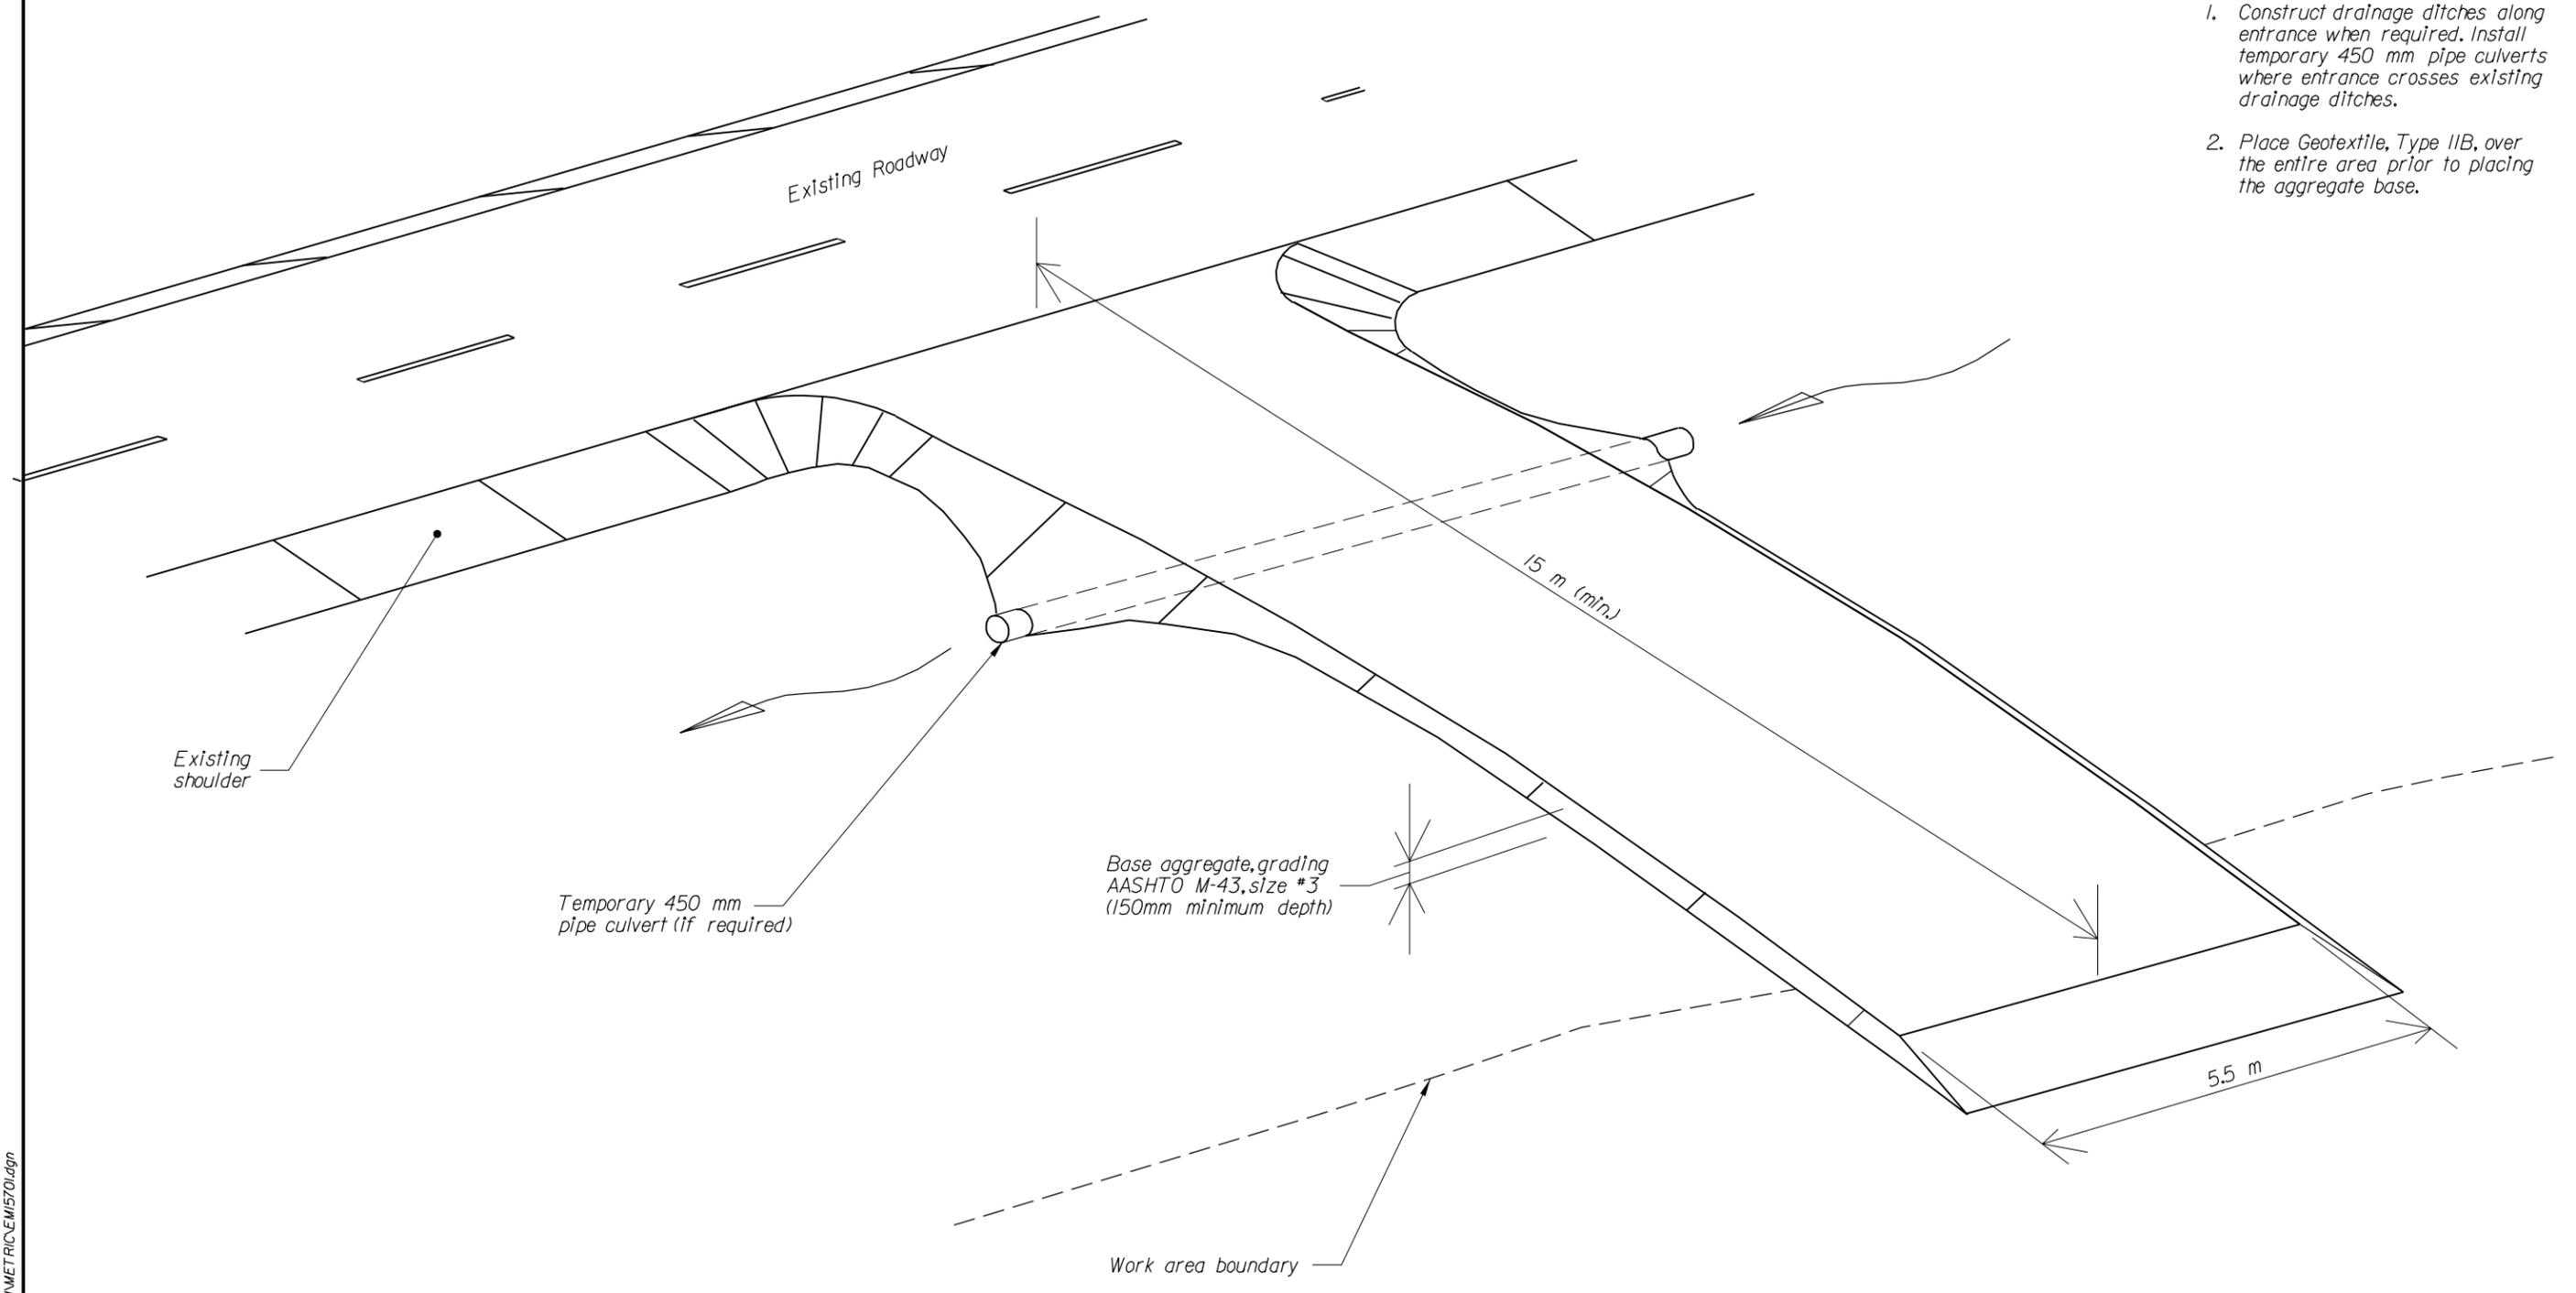

02/27/2003 07:54:39 AM M:\Standard\METRIC\EM1570.dgn

(No Scale)

U.S. DEPARTMENT OF TRANSPORTATION FEDERAL HIGHWAY ADMINISTRATION EASTERN FEDERAL LANDS HIGHWAY DIVISION	
METRIC DETAIL	
TEMPORARY CONSTRUCTION ENTRANCE	
DETAIL APPROVED FOR USE ---	DETAIL EM157-1
REVISED: 08/98	