


NOTES:

REG	STATE	PROJECT	SHEET NO.
-----	-------	---------	-----------

1. Unless otherwise shown, dimensions are in millimeters.
2. Serrate slopes steeper than 1:3.
3. Height of serration is a function of width and staked slope.
4. Construct tread of serration approximately horizontal.

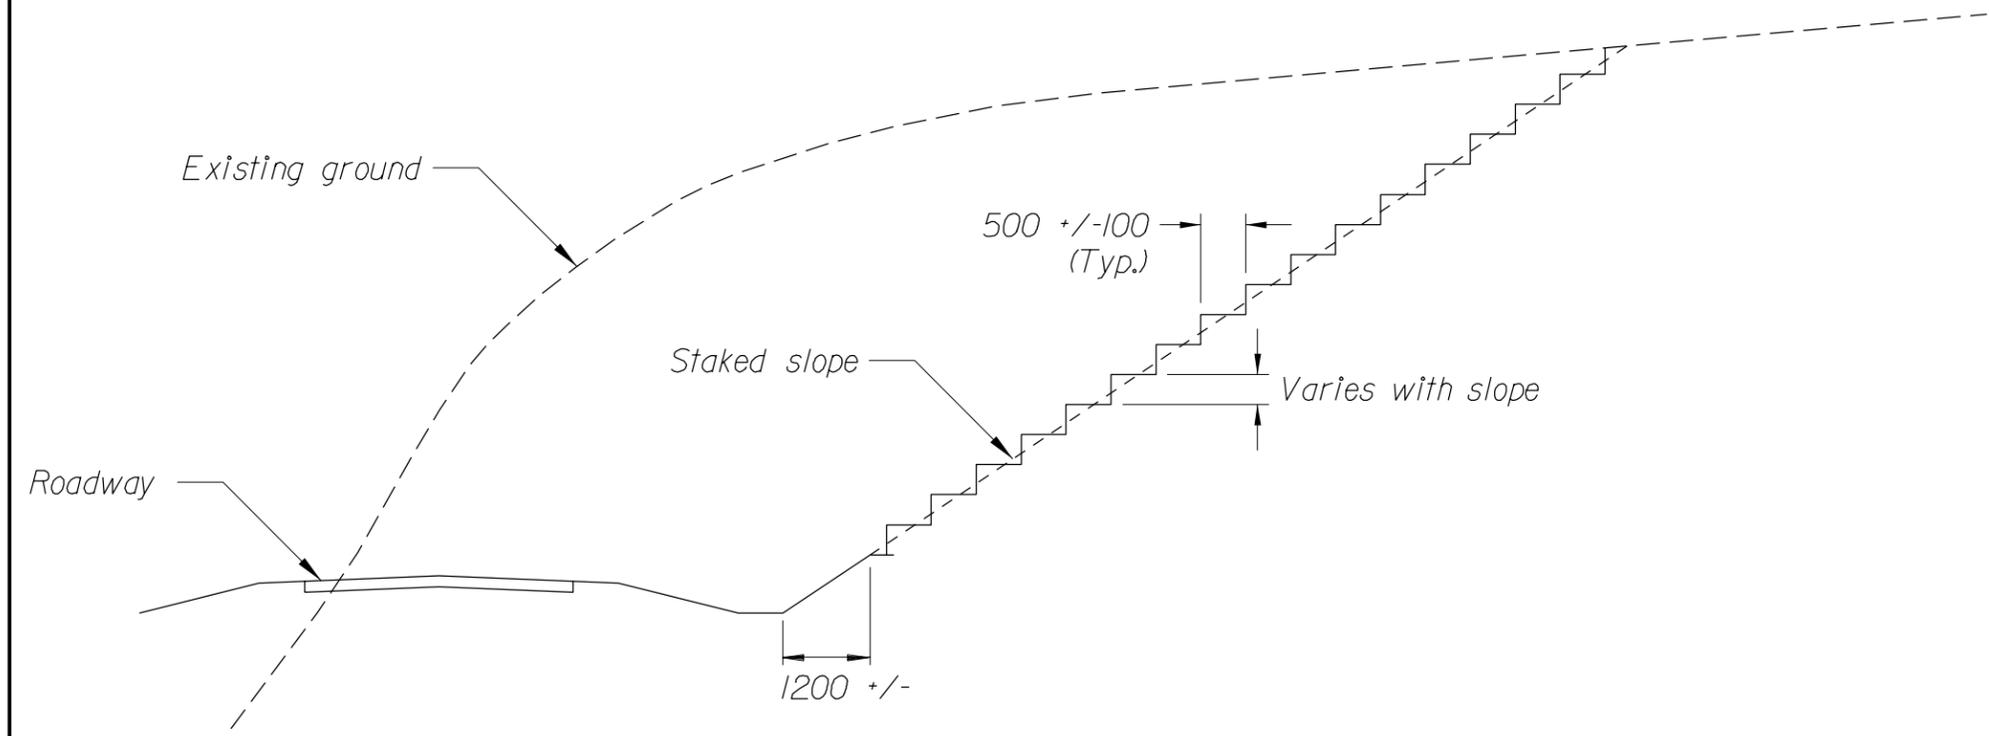

SERRATED SLOPE DETAIL

U.S. DEPARTMENT OF TRANSPORTATION FEDERAL HIGHWAY ADMINISTRATION EASTERN FEDERAL LANDS HIGHWAY DIVISION	
METRIC DETAIL	
SERRATED SLOPE DETAIL	
DETAIL APPROVED FOR USE --/----	DETAIL
REVISED: 07/98	EM204-3

NO SCALE

02/27/2003 07:56:21 AM M:\Standard\METRIC\em20403.dgn