



REG	STATE	PROJECT	SHEET NO.

NOTES:

1. Unless otherwise shown, dimensions are in millimeters.
2. Place 20 mm transverse expansion joints at intervals of not more than 18 meters to match adjacent curb expansion joints.
3. Place dummy joints at intervals equal to the width of the sidewalk as shown on the plans.

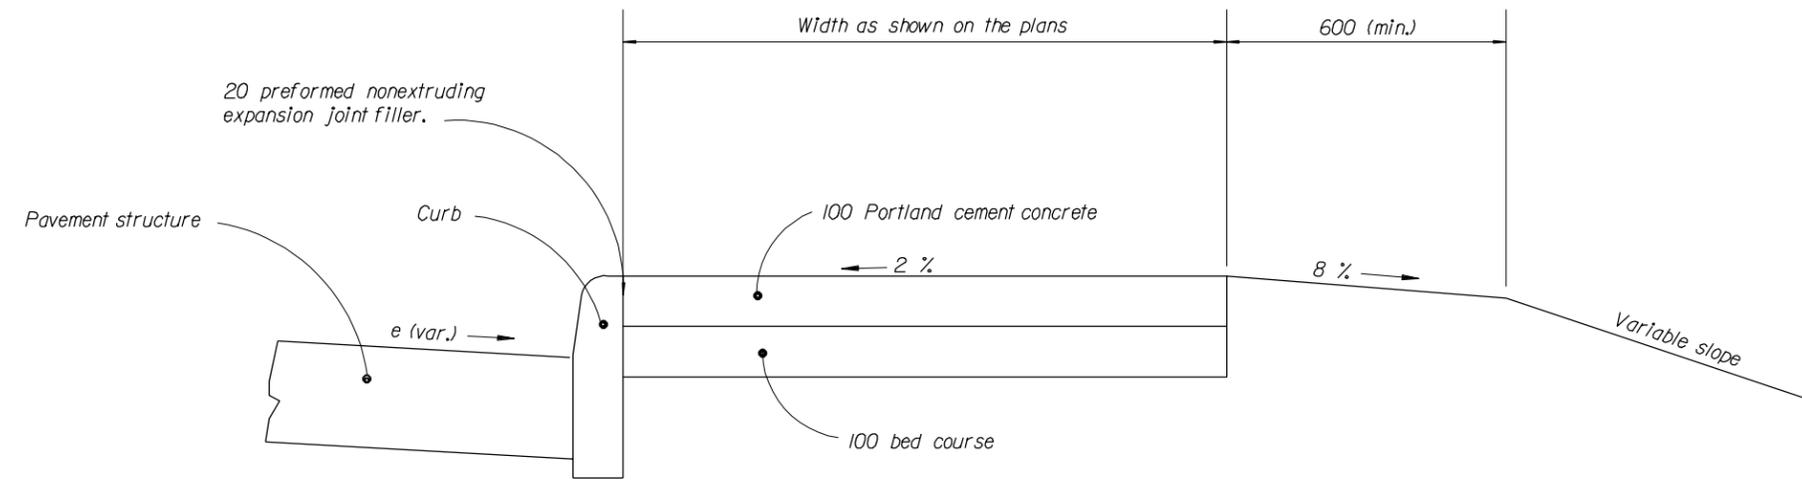

SIDEWALK WITH CURB

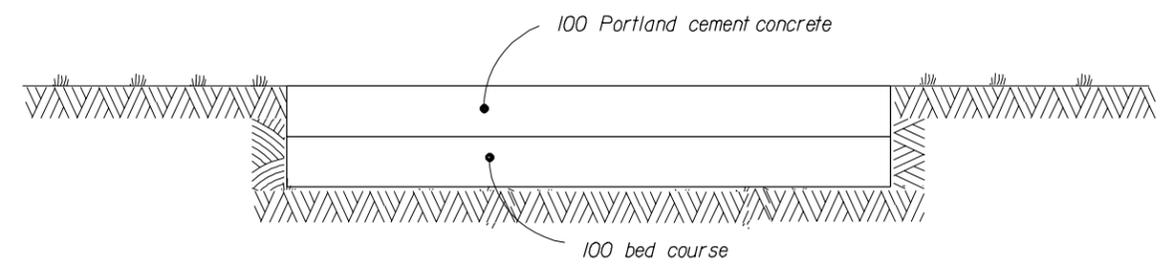

SIDEWALK

NO SCALE

U.S. DEPARTMENT OF TRANSPORTATION FEDERAL HIGHWAY ADMINISTRATION EASTERN FEDERAL LANDS HIGHWAY DIVISION	
METRIC DETAIL	
PORTLAND CEMENT CONCRETE SIDEWALK	
DETAIL APPROVED FOR USE --/----	DETAIL
REVISED: 07/98	EM615-01

02/27/2003 08:07:52 AM M:\AS\standards\METRIC\EM6150.dgn