


REG	STATE	PROJECT	SHEET NO.

NOTES:

1. Unless otherwise shown, dimensions are in millimeters.
2. Fence will be measured for payment along a smooth line midway between rail junctions.
3. Rail sizes may vary from 125 to 175 mm.
4. Rails may be Chestnut or White Oak treated with chromated copper arsenate, or untreated Cedar. Only one species may be used.
5. Install posts at alternate fence corners and wire to the rails for fence stability. Install the top of the post flush with the top of the upper split rail. Embed post a minimum depth of 900 mm.

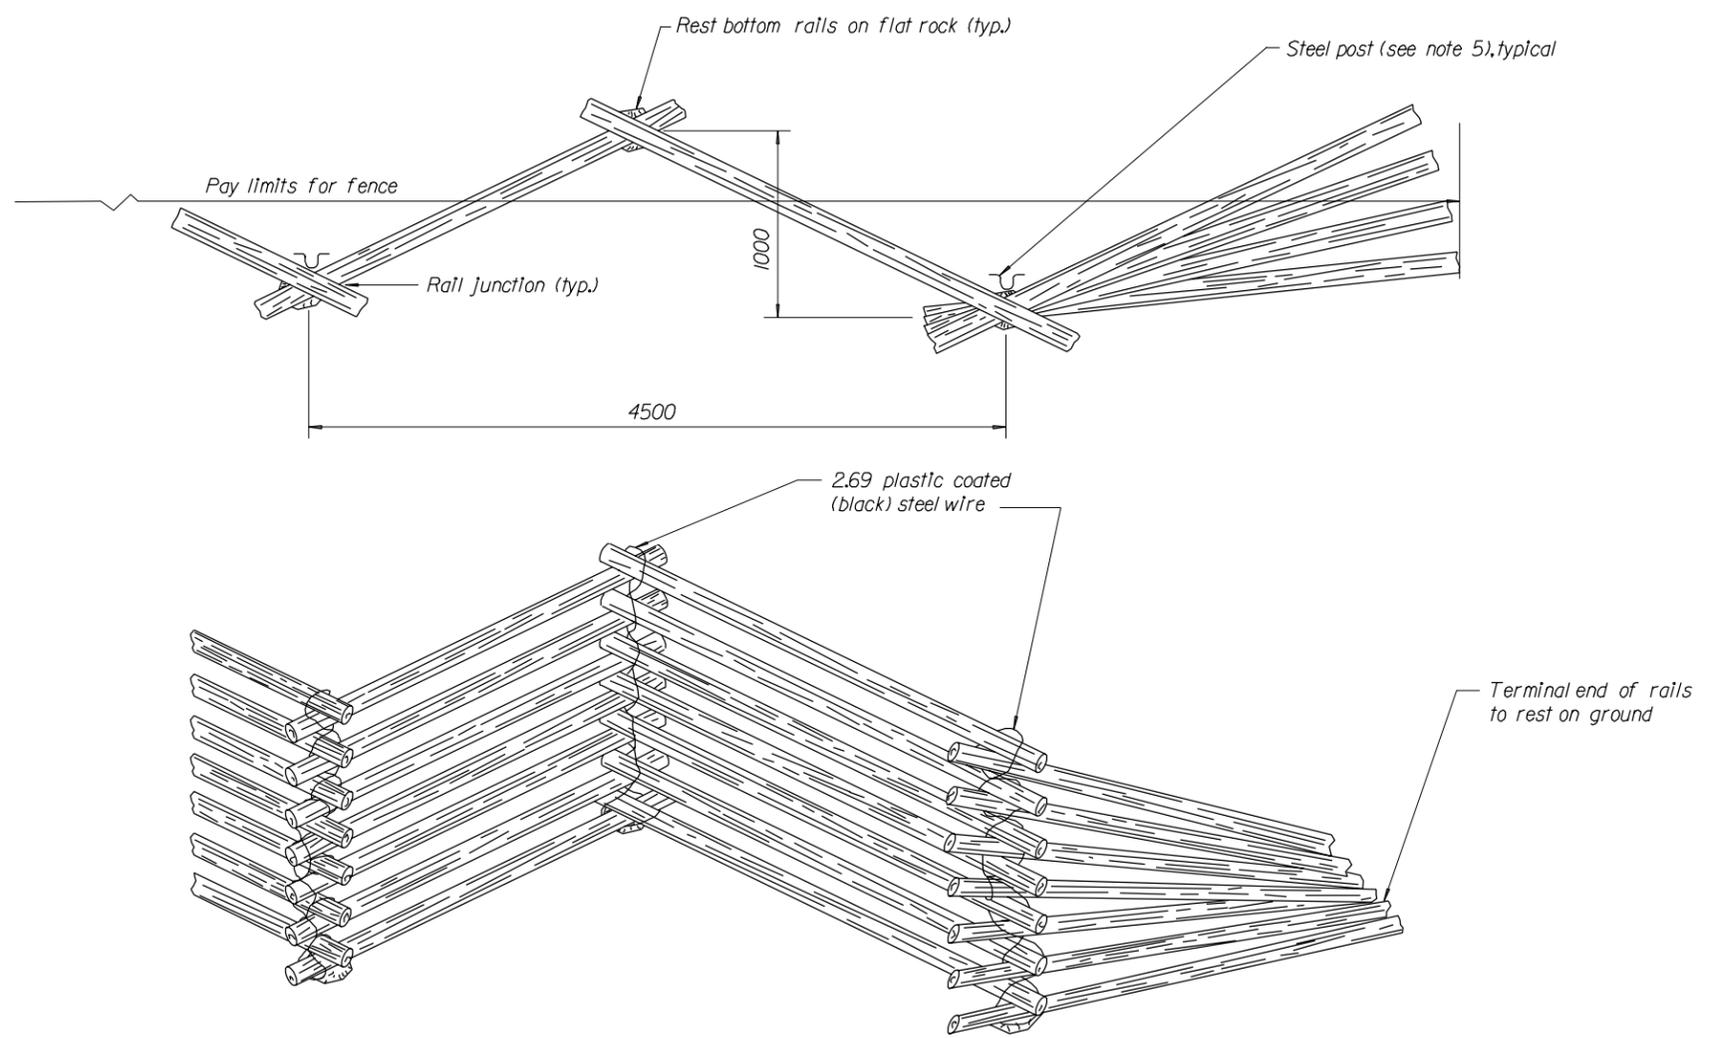

NO SCALE

U.S. DEPARTMENT OF TRANSPORTATION FEDERAL HIGHWAY ADMINISTRATION EASTERN FEDERAL LANDS HIGHWAY DIVISION	
METRIC DETAIL	
FENCE, SPLIT RAIL, 7-RAIL HEIGHT	
DETAIL APPROVED FOR USE --/----	DETAIL
REVISED: 07/98	EM619-01

02/27/2003 08:40:03 AM M:\Standard\METRIC\EM61901.dgn