




REG	STATE	PROJECT	SHEET NO.

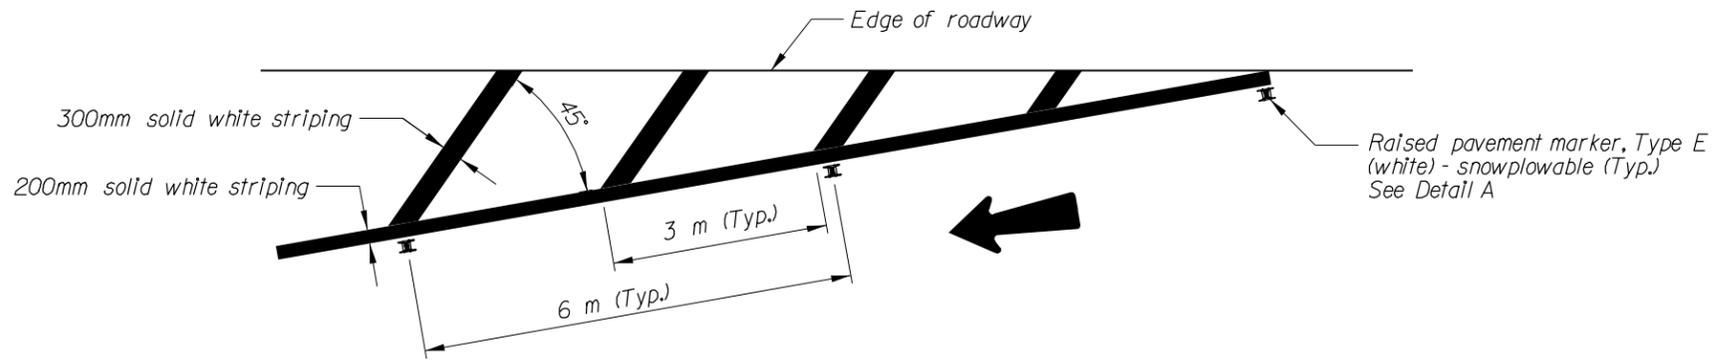


ONE-WAY TRAFFIC -- LANE SHIFT

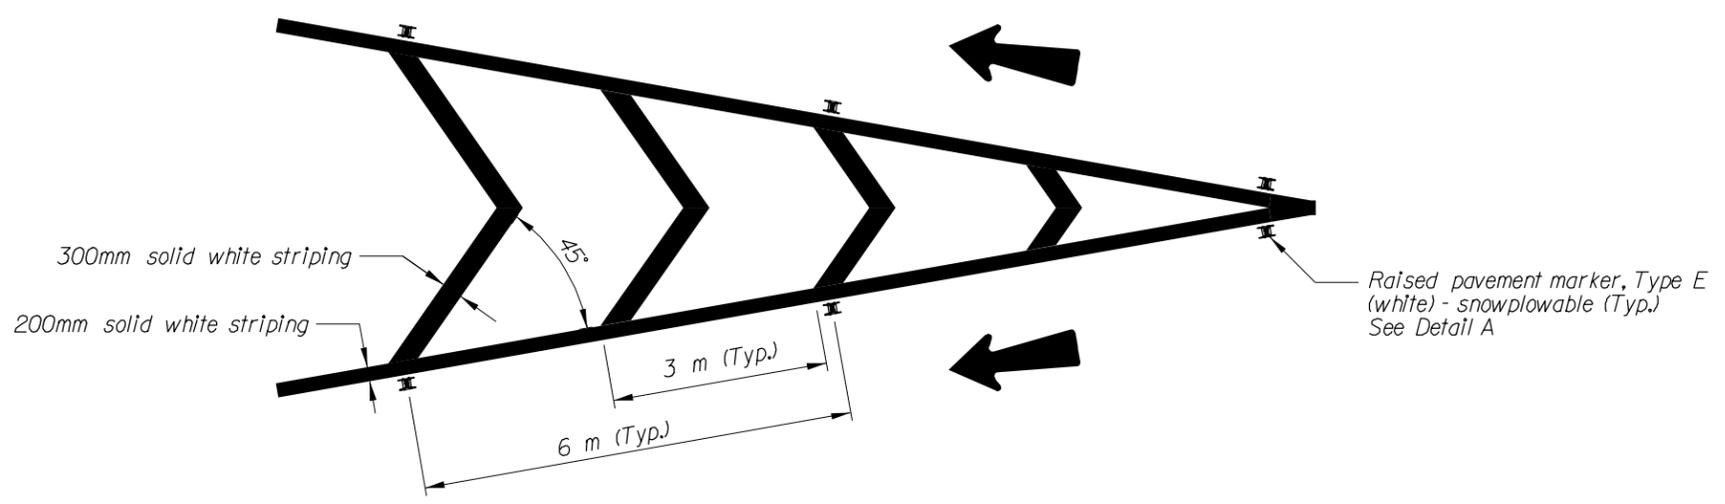

ONE-WAY TWO-LANE TRAFFIC -- LANES SEPARATE

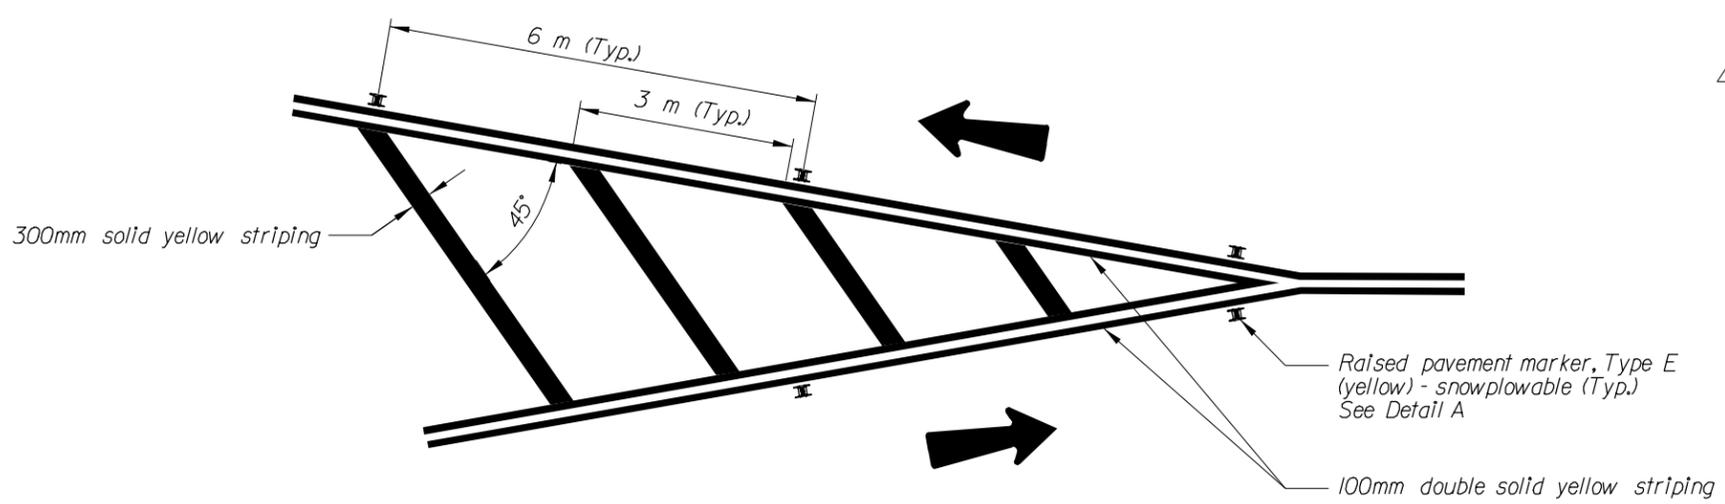

TWO-WAY TWO-LANE TRAFFIC -- LANES SEPARATE

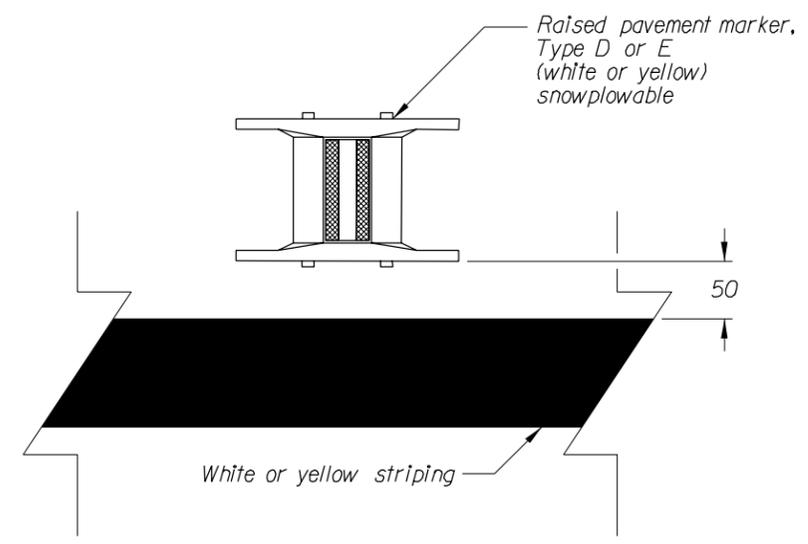

DETAIL A

- NOTES:
1. Unless otherwise shown, dimensions are in millimeters.
 2. All striping shall be in accordance with the Manual on Uniform Traffic Control Devices (MUTCD) latest edition.

02/27/2003 08:19:43 AM M:\Standard\METRIC\emb63404.dgn

U.S. DEPARTMENT OF TRANSPORTATION FEDERAL HIGHWAY ADMINISTRATION EASTERN FEDERAL LANDS HIGHWAY DIVISION	
METRIC DETAIL PAVEMENT MARKINGS IN NEUTRAL AREAS	
DETAIL APPROVED FOR USE --/----	DETAIL
REVISED: 06/00	EM634-04