



REG	STATE	PROJECT	SHEET NO.

NOTES:


1. Unless otherwise shown, dimensions are in millimeters.
2. 7.62 m rail lengths may be used to eliminate the intermediate lap without a post.

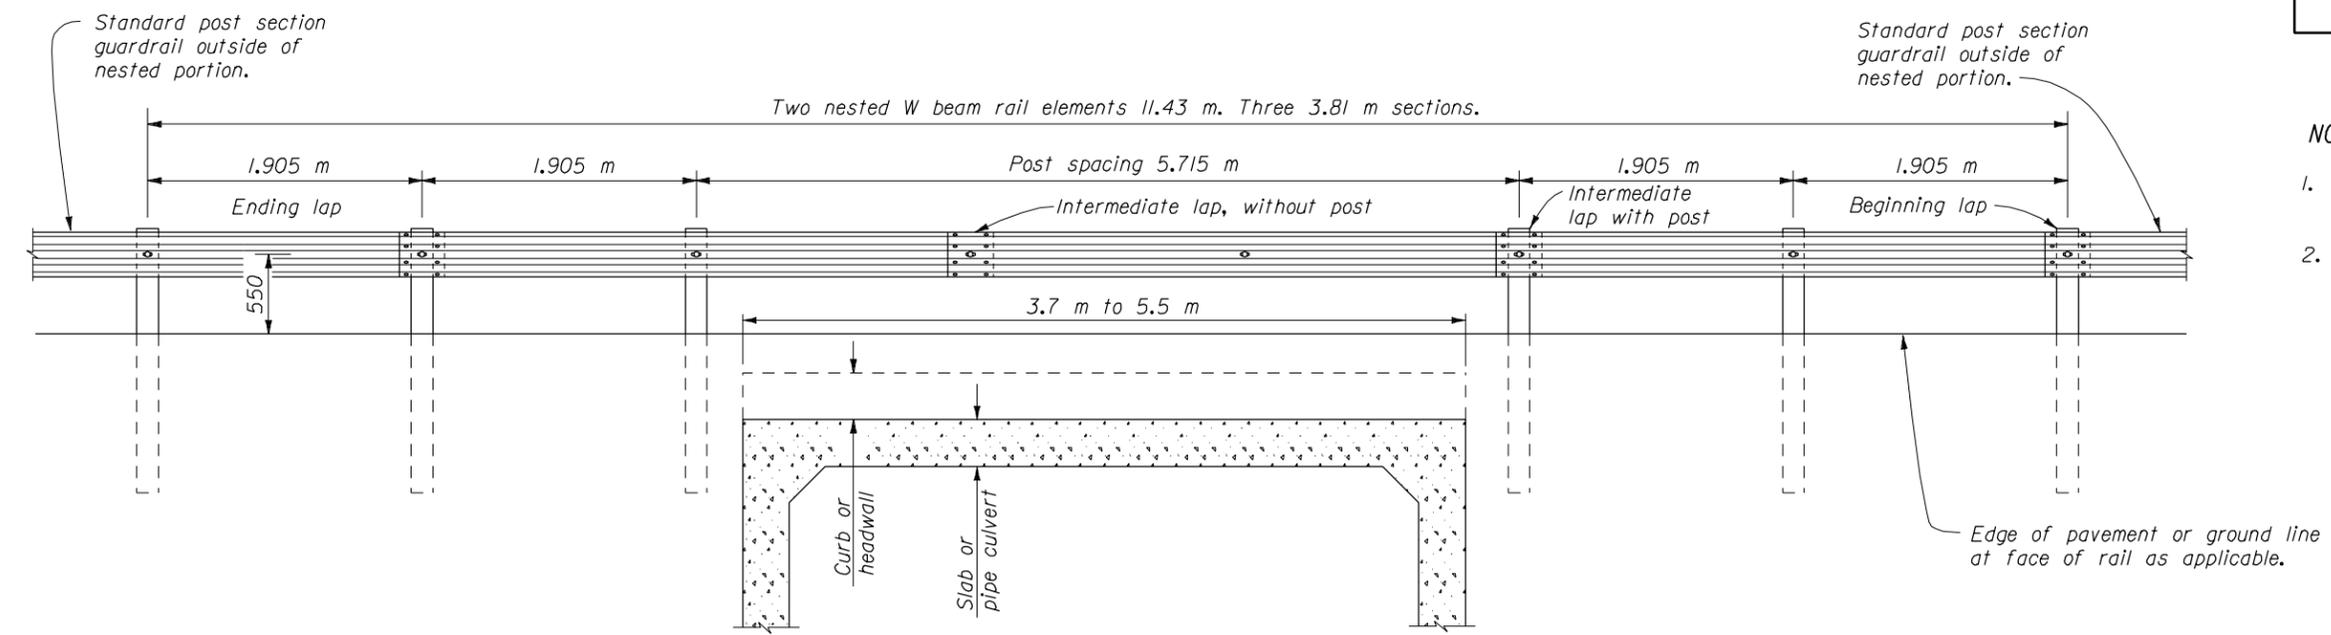

ELEVATION

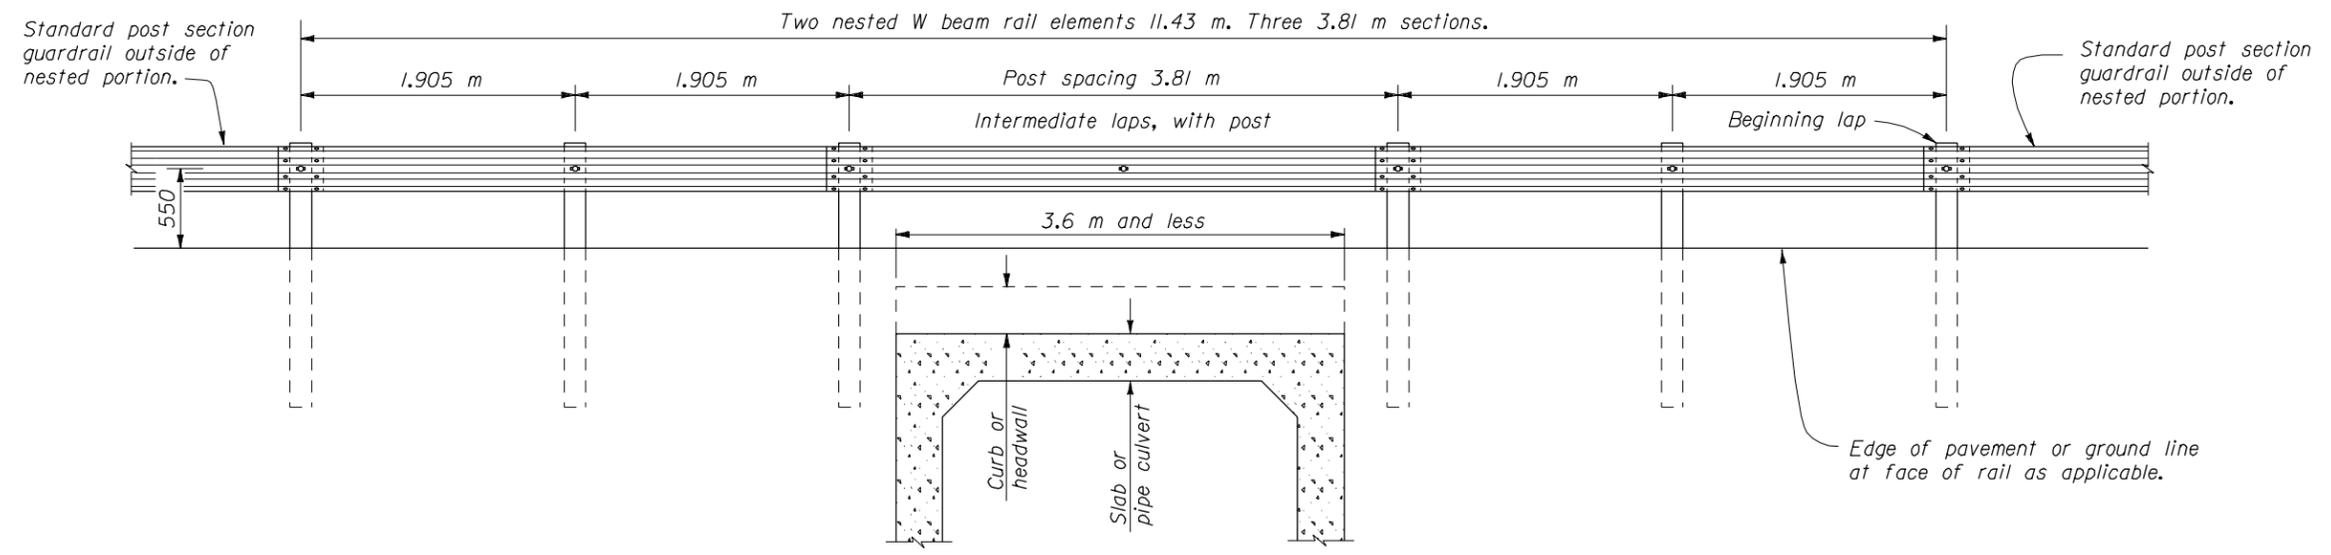

ELEVATION

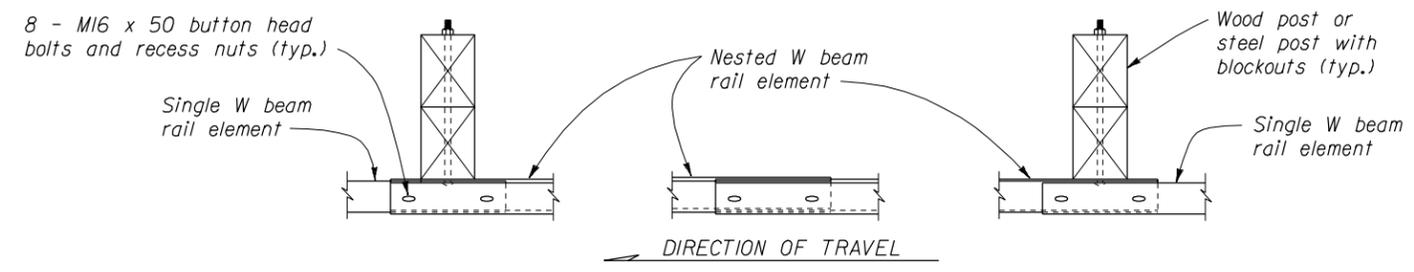

ENDING LAP INTERMEDIATE LAP WITHOUT POST BEGINNING LAP

NO SCALE

U.S. DEPARTMENT OF TRANSPORTATION
 FEDERAL HIGHWAY ADMINISTRATION
 FEDERAL LANDS HIGHWAY

METRIC STANDARD

**G4 W BEAM GUARDRAIL
 PLACEMENT AT MINOR
 STRUCTURES AND PIPE CULVERTS**

STANDARD APPROVED FOR USE --/----

REVISED: 08/97 07/98

STANDARD
M617-24

02/27/2003 08:54:39 AM M:\Standard\METRIC\m61724.dgn