


REG	STATE	PROJECT	SHEET NO.

NOTES:

1. Construct drainage ditches along entrance when required. Install temporary 18" pipe culverts where entrance crosses existing drainage ditches.
2. Place Geotextile, Type IIB, over the entire area prior to placing the aggregate base.

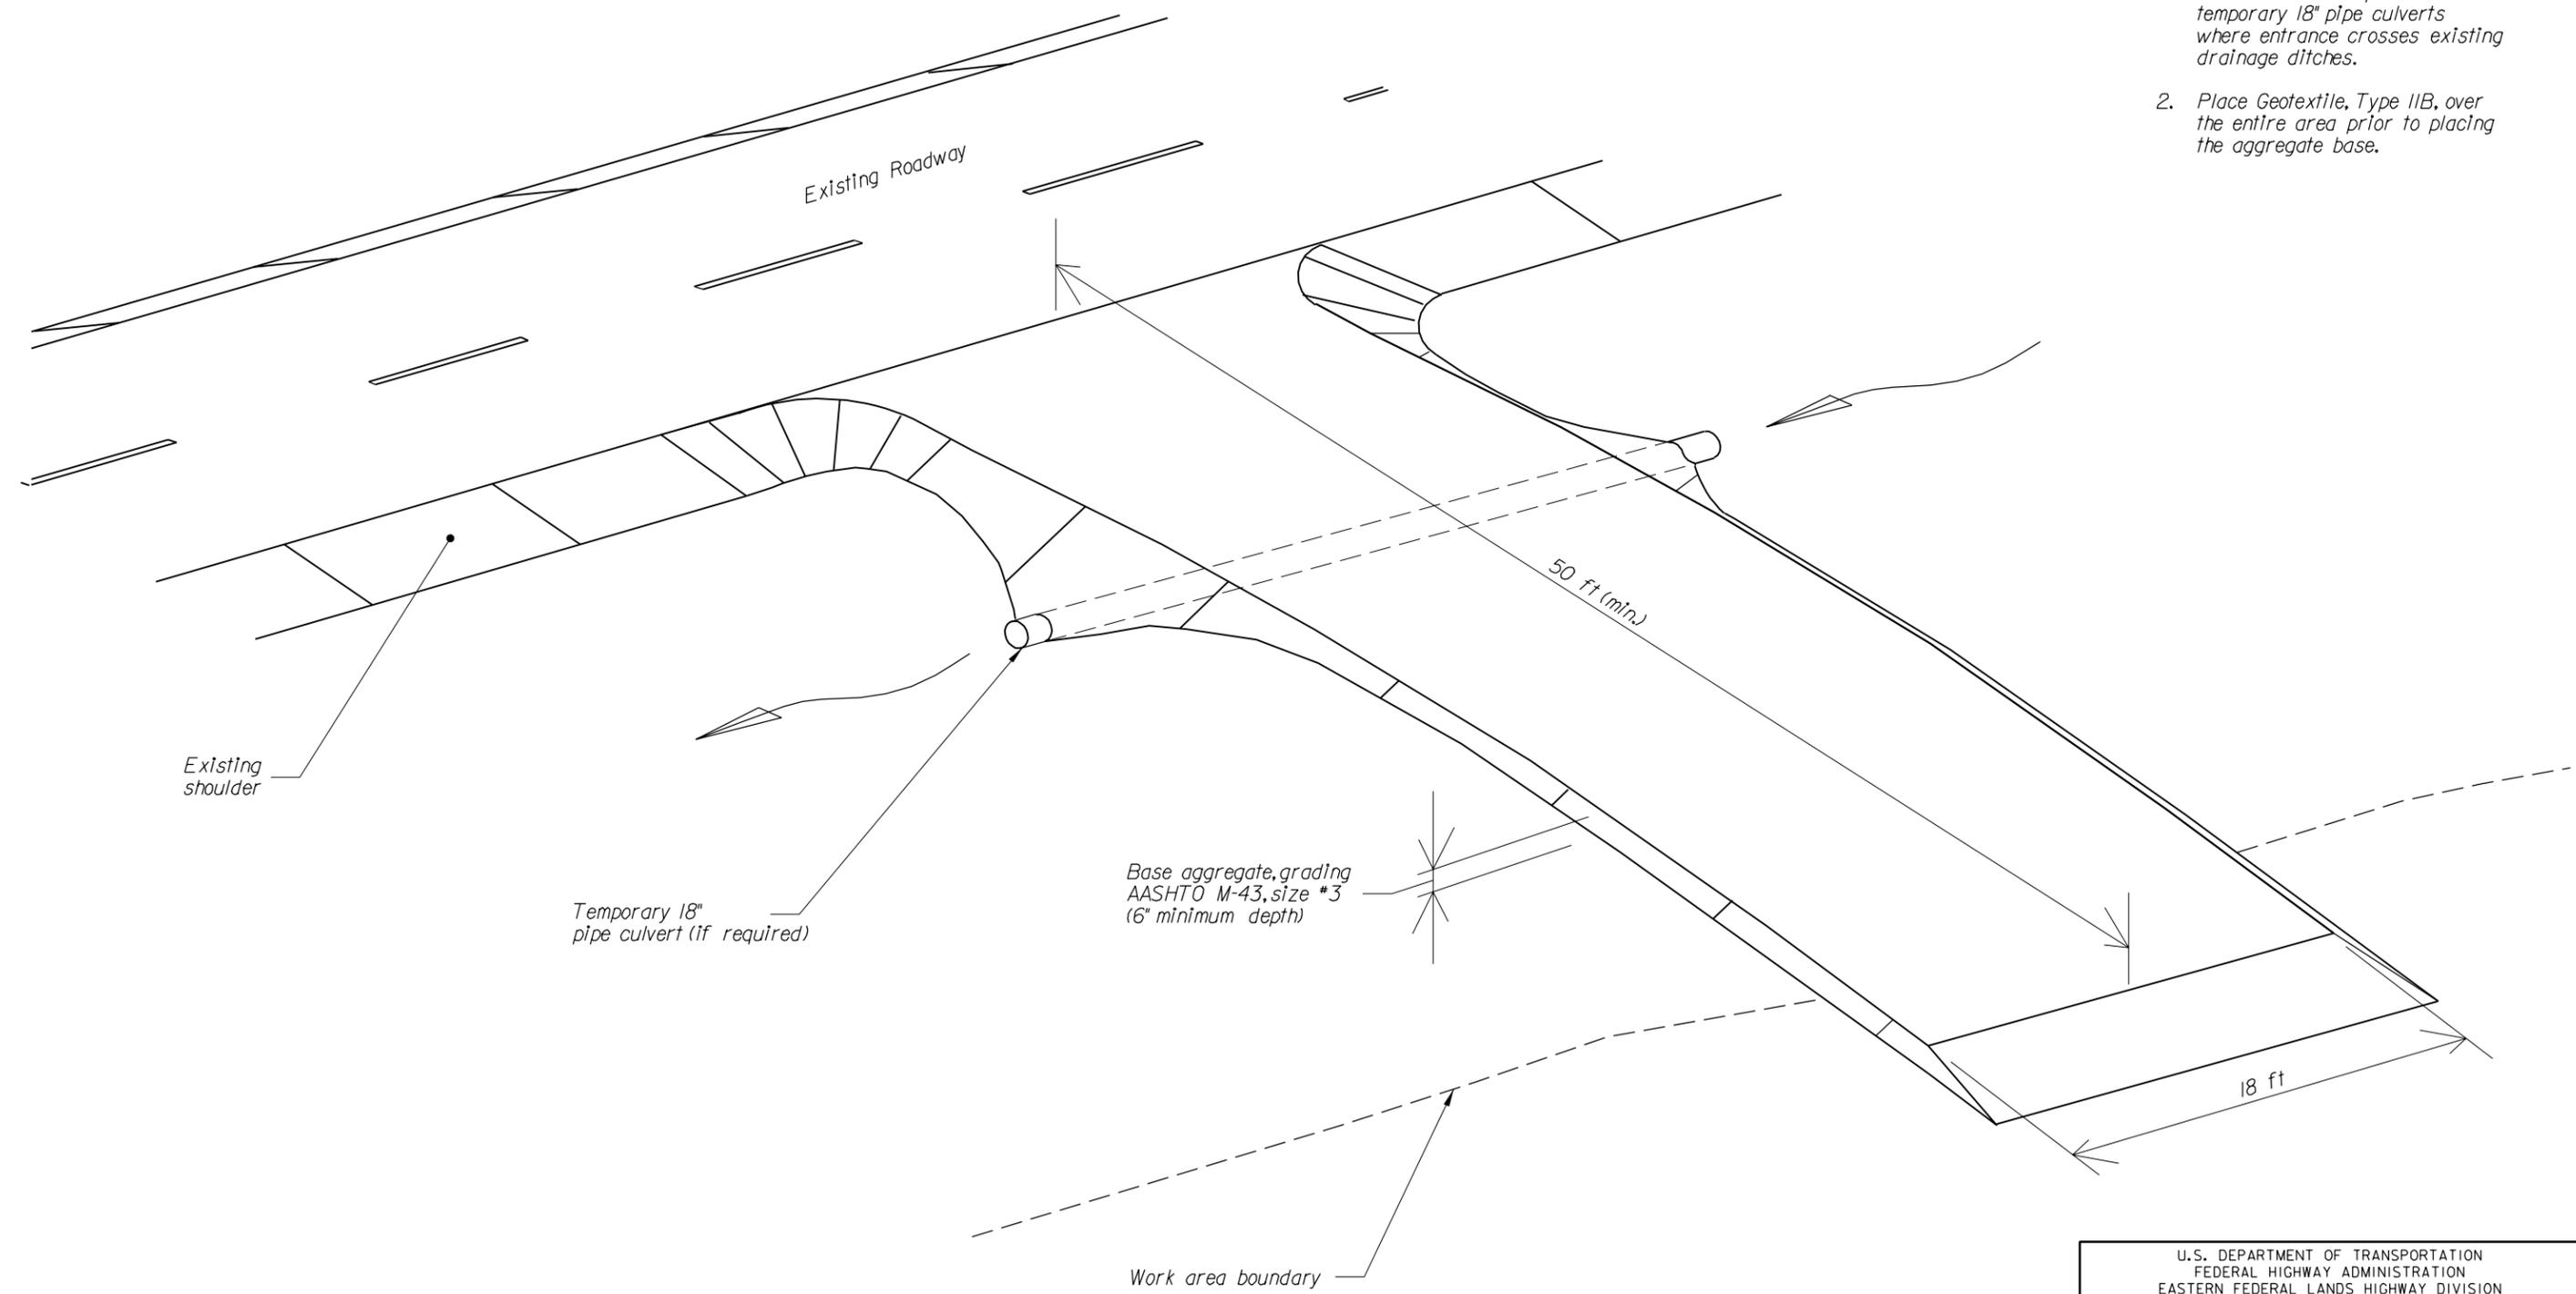

U.S. DEPARTMENT OF TRANSPORTATION FEDERAL HIGHWAY ADMINISTRATION EASTERN FEDERAL LANDS HIGHWAY DIVISION	
DETAIL	
TEMPORARY CONSTRUCTION ENTRANCE	
DETAIL APPROVED FOR USE ---	DETAIL
REVISED: 6/99	E157-1

(No Scale)