


Note :
 Distance L is to be maintained as the distance to slope stakes to establish the blend of cut and fill slopes into the original ground.

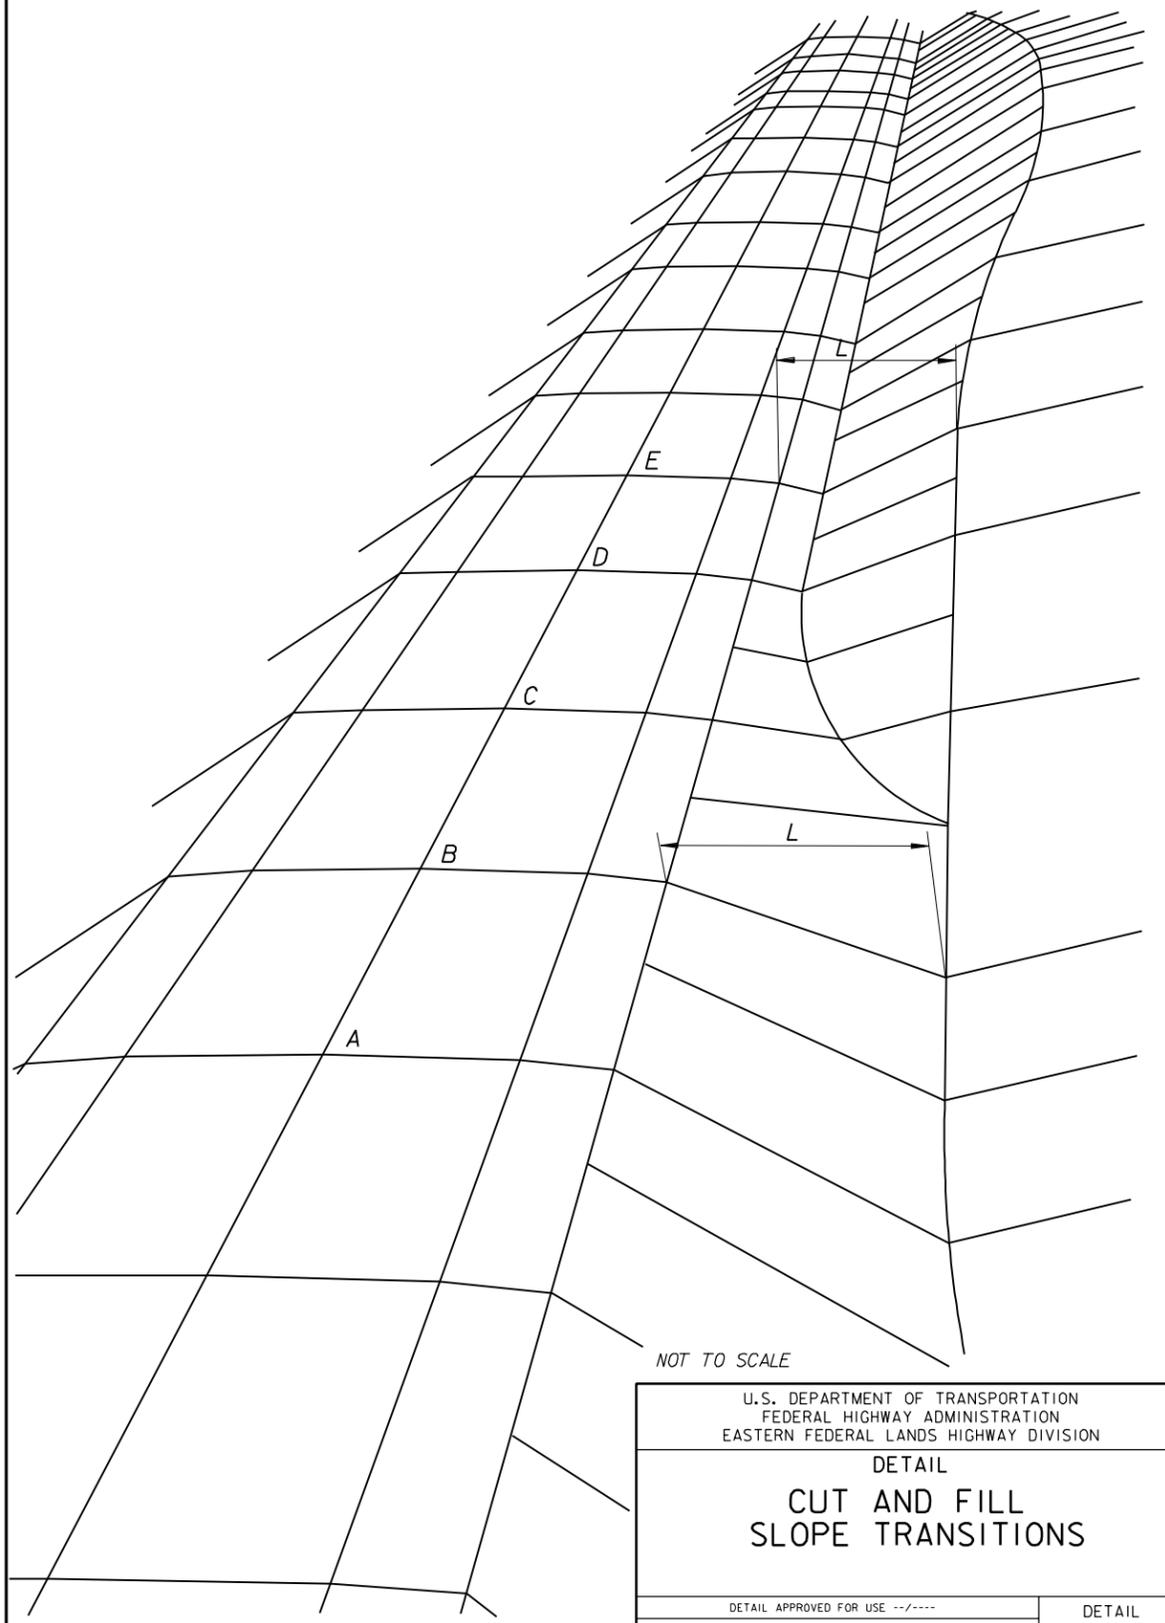

NOT TO SCALE

U.S. DEPARTMENT OF TRANSPORTATION FEDERAL HIGHWAY ADMINISTRATION EASTERN FEDERAL LANDS HIGHWAY DIVISION	
DETAIL CUT AND FILL SLOPE TRANSITIONS	
REVISIONS:	DETAIL APPROVED FOR USE ---
	DETAIL E204-1