


REG	STATE	PROJECT	SHEET NO.	TOTAL SHEETS

NOTES:

1. Serrate slopes steeper than 3:1.
2. Height of serration is a function of width and staked slope.
3. Construct tread of serration approximately horizontal.

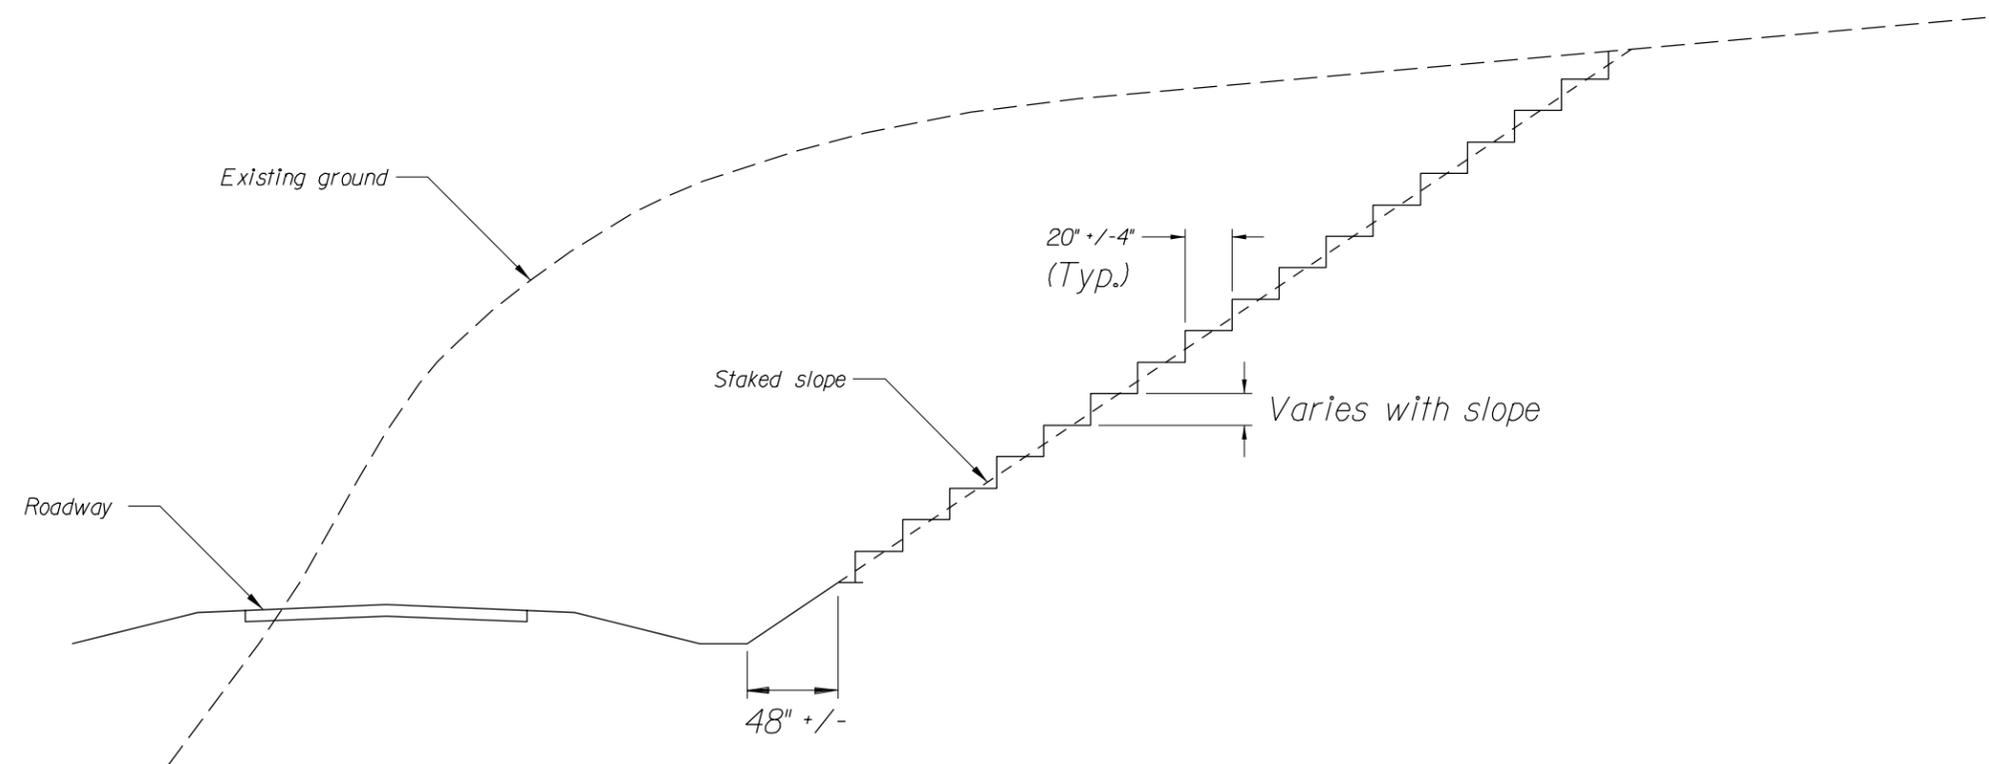

SERRATED SLOPE DETAIL

NO SCALE

U.S. DEPARTMENT OF TRANSPORTATION FEDERAL HIGHWAY ADMINISTRATION EASTERN FEDERAL LANDS HIGHWAY DIVISION	
DETAIL	
SERRATED SLOPE DETAIL	
DETAIL APPROVED FOR USE ---	DETAIL
REVISED: 06/99	E204-3

02486720032.Csss@0:38:18 AM M:\Standard\Eng\1\stn\204x03.dgn sssSYTIME\$\$\$\$\$