



Note: Minimum underdrain grade is 0.5%.

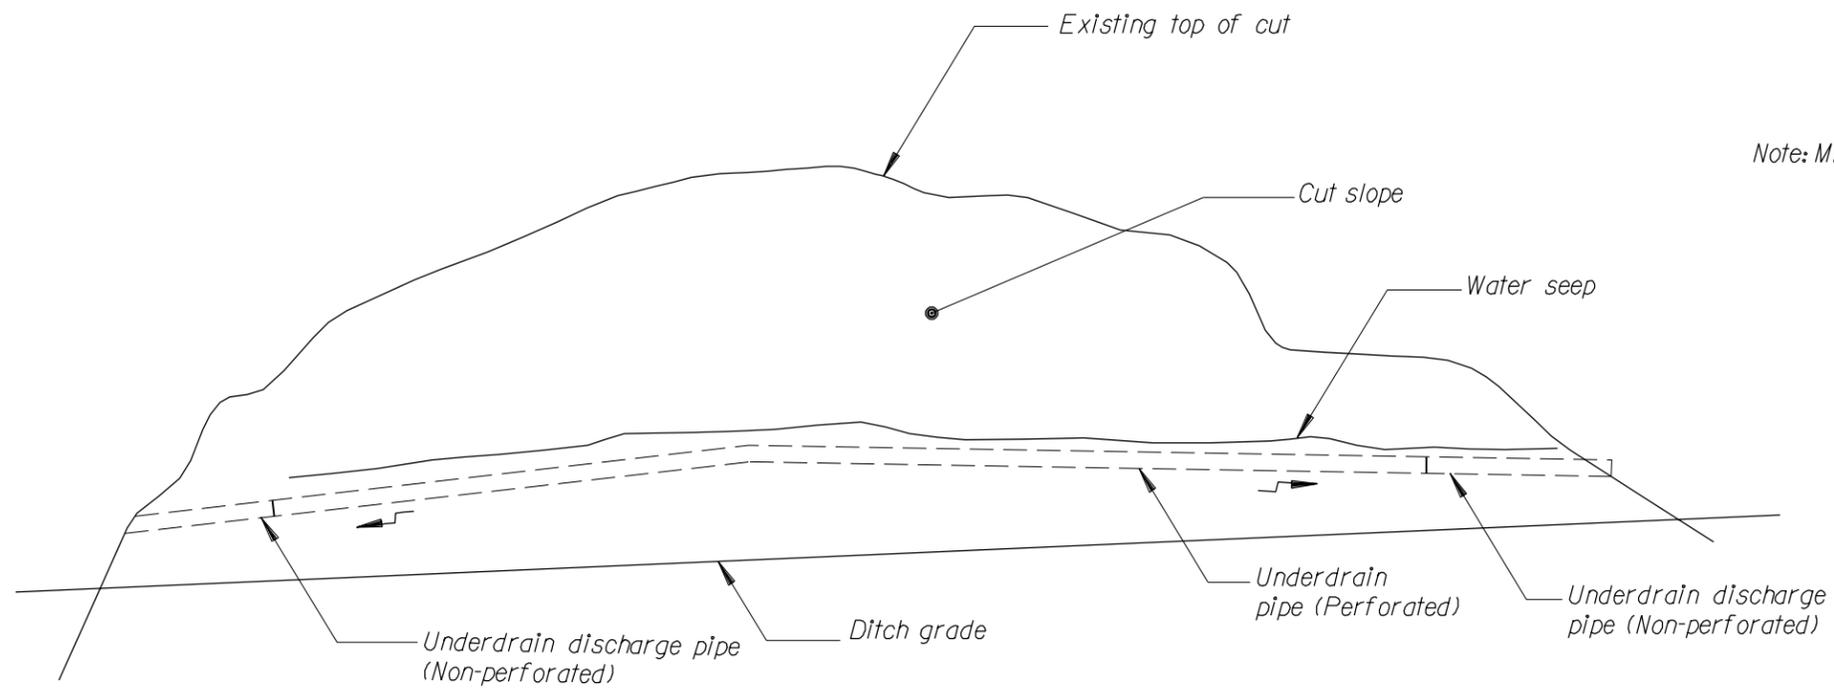


PROFILE VIEW

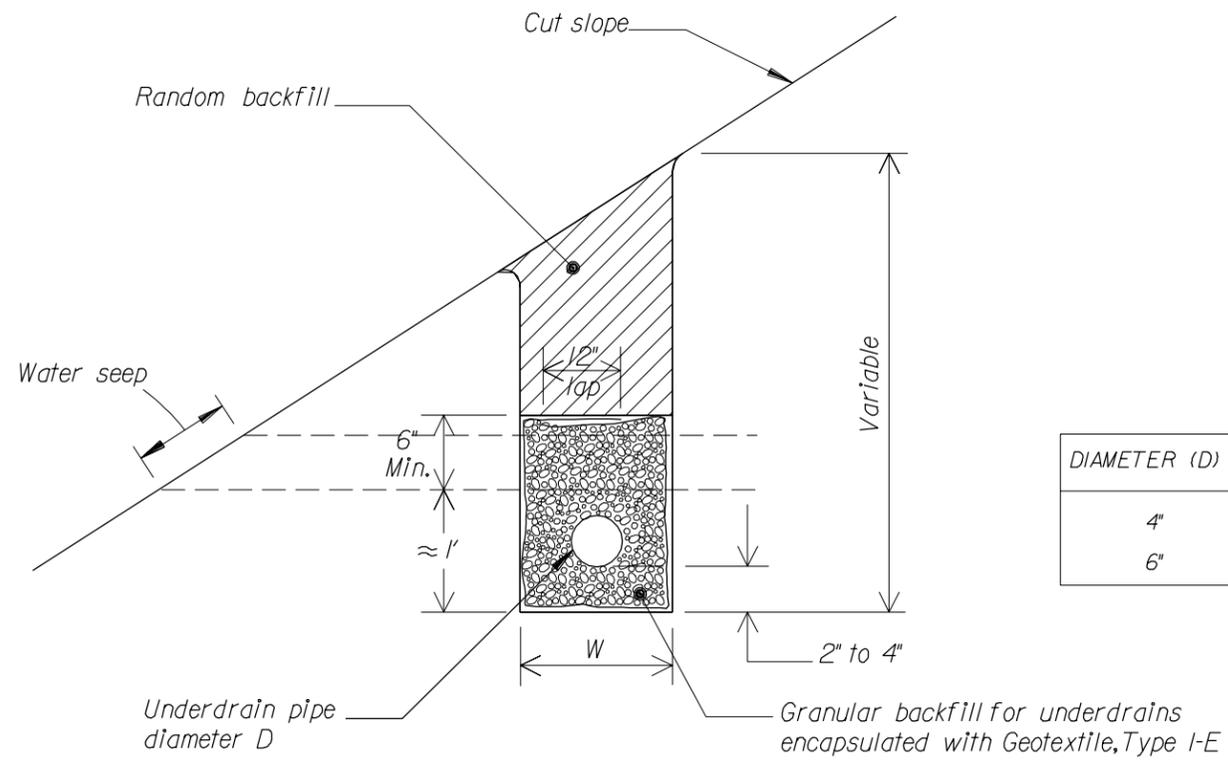

DETAIL SECTION

DIAMETER (D)	MINIMUM WIDTH (W)
4"	12"
6"	15"

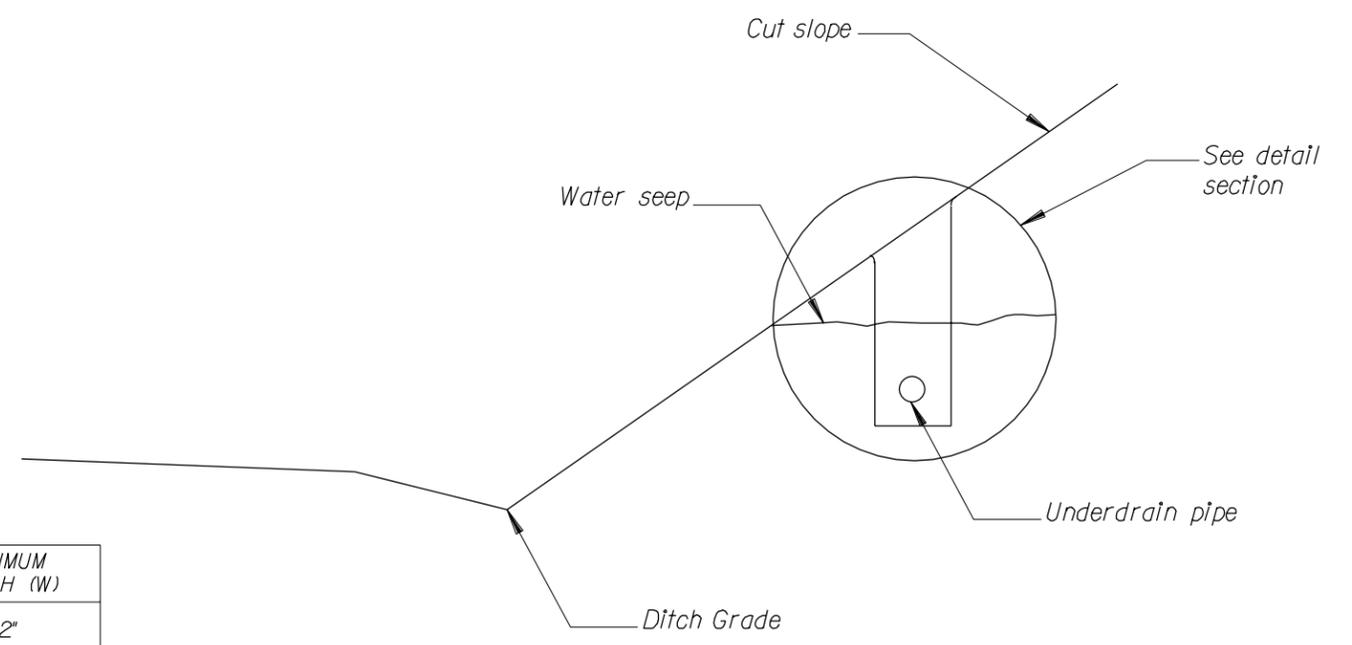

CROSS SECTION

U.S. DEPARTMENT OF TRANSPORTATION
 FEDERAL HIGHWAY ADMINISTRATION
 EASTERN FEDERAL LANDS HIGHWAY DIVISION

DETAIL
**UNDERDRAIN,
 FOR CUT SLOPES**

DETAIL APPROVED FOR USE ---

REVISID: _____

DETAIL
 E605-3