


REG	STATE	PROJECT	SHEET NO.

NOTES:

1. The approximate shape of the paved waterway is an arc with a radius of 2.9 feet.
2. At inlets and other special locations, widen and shape paved waterway to drain.

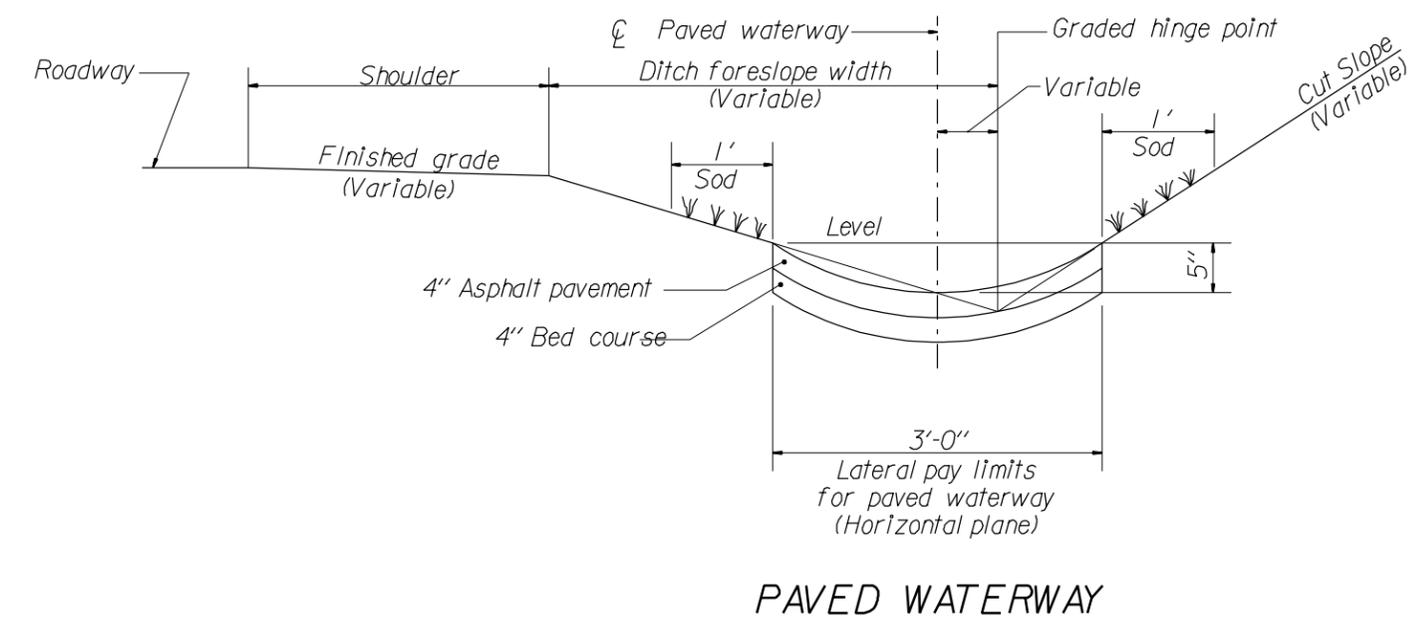

PAVED WATERWAY

NOT TO SCALE

U.S. DEPARTMENT OF TRANSPORTATION FEDERAL HIGHWAY ADMINISTRATION EASTERN FEDERAL LANDS HIGHWAY DIVISION	
DETAIL	
ASPHALT PAVED WATERWAY	
REVISIONS:	DETAIL APPROVED FOR USE ---/---/---
	DETAIL E608-2