



REG	STATE	PROJECT	SHEET NO.

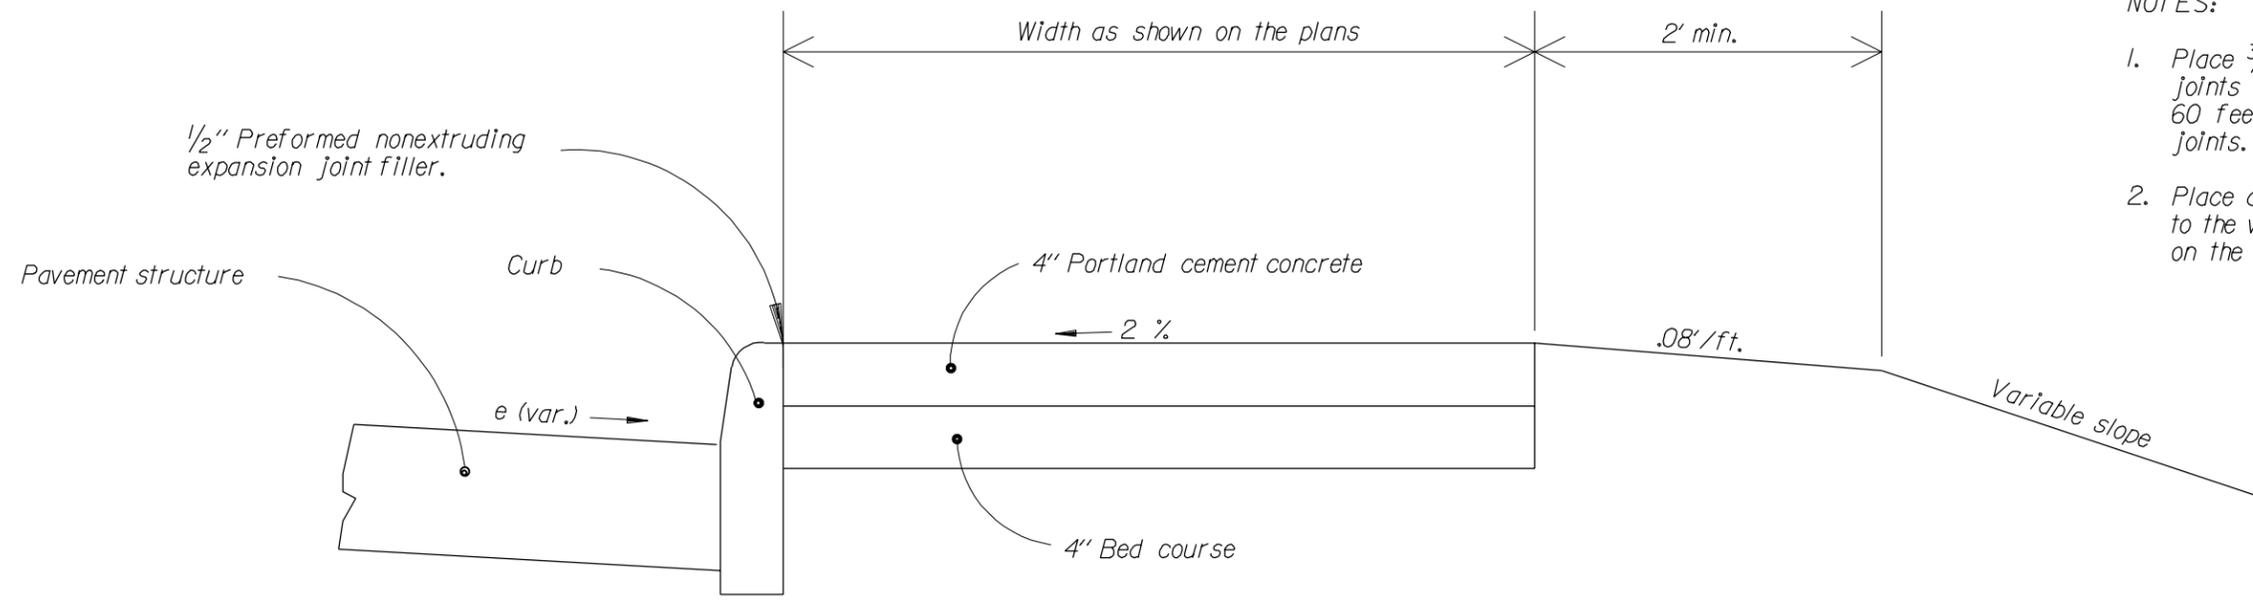

- NOTES:
1. Place  $\frac{3}{4}$ -inch transverse expansion joints at intervals of not more than 60 feet to match adjacent curb expansion joints.
  2. Place dummy joints at intervals equal to the width of the sidewalk as shown on the plans.

SIDEWALK WITH CURB

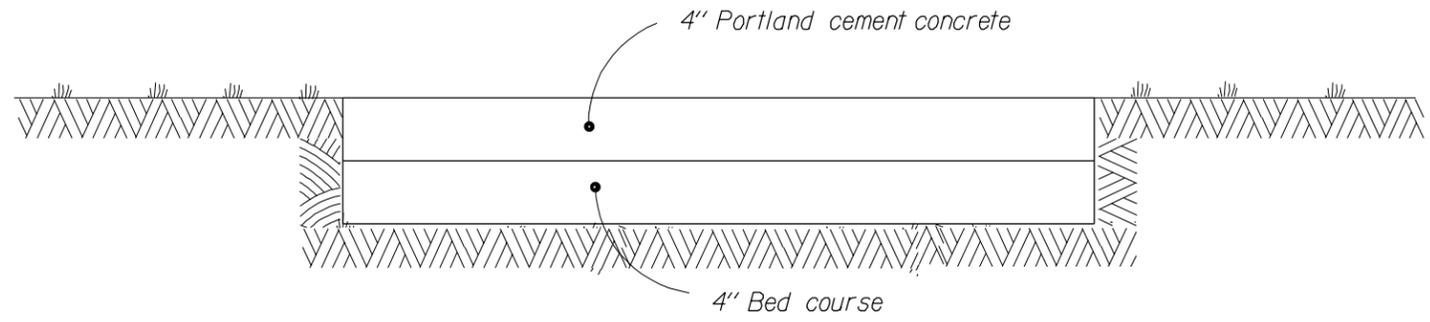

SIDEWALK

NOT TO SCALE

02/26/2003 11:01:52 AM M:\Standard\Eng\15h\1615x01.dgn

U.S. DEPARTMENT OF TRANSPORTATION FEDERAL HIGHWAY ADMINISTRATION EASTERN FEDERAL LANDS HIGHWAY DIVISION	
DETAIL	
PORTLAND CEMENT CONCRETE SIDEWALK	
REVISIONS:	DETAIL E615-1