



DIAGONAL CURB RAMP

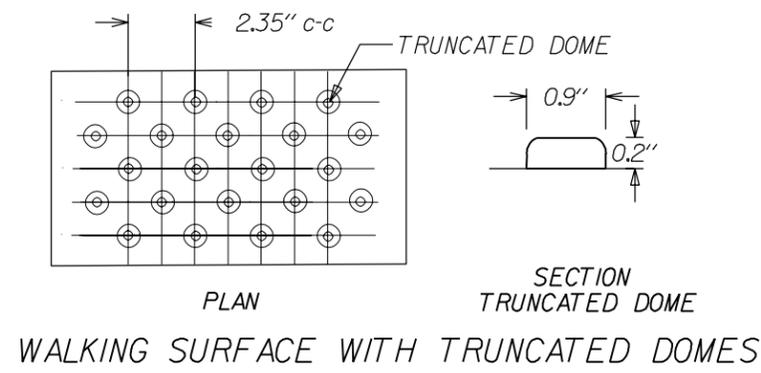


WALKING SURFACE WITH TRUNCATED DOMES


- Note:
1. Paint walking surface with truncated domes with "Safety Yellow" (ISO 3864) colored paint.
 2. Construct curb ramp perpendicular to the curb. Avoid skewing the ramp face.
 3. Locate drainage inlets uphill from and out of curb ramps.

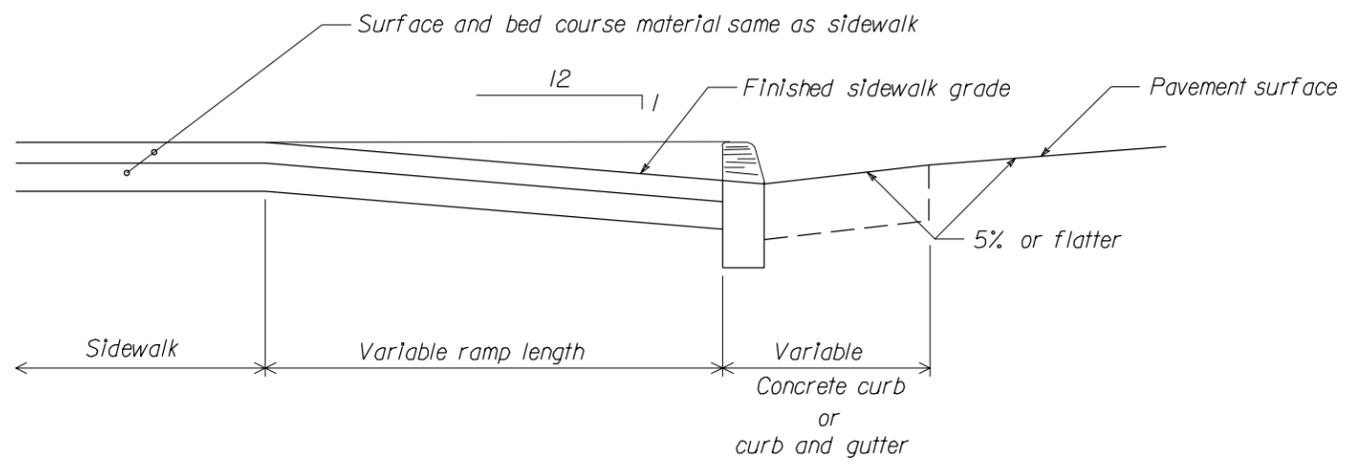

RAMP - TYPICAL SECTION

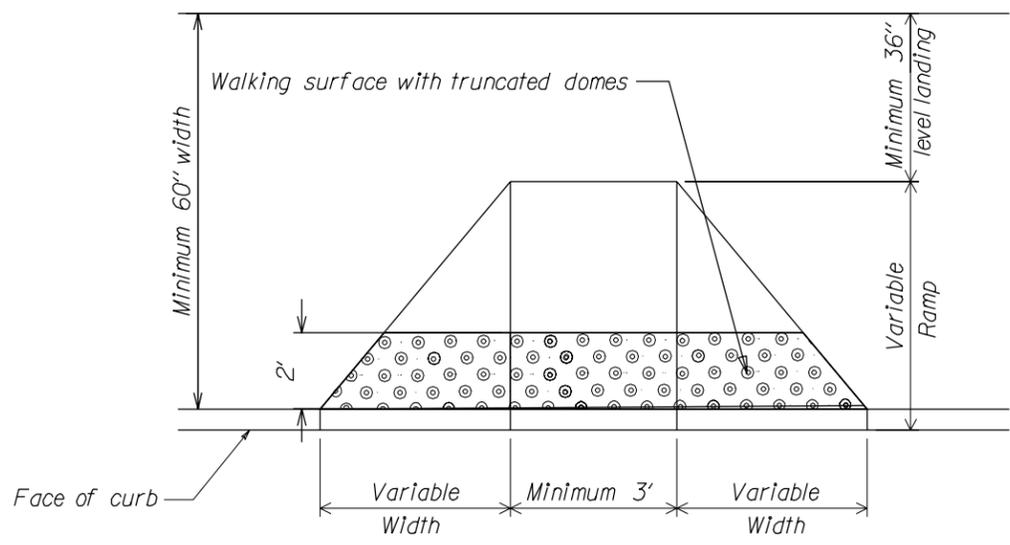

PERPENDICULAR CURB RAMP

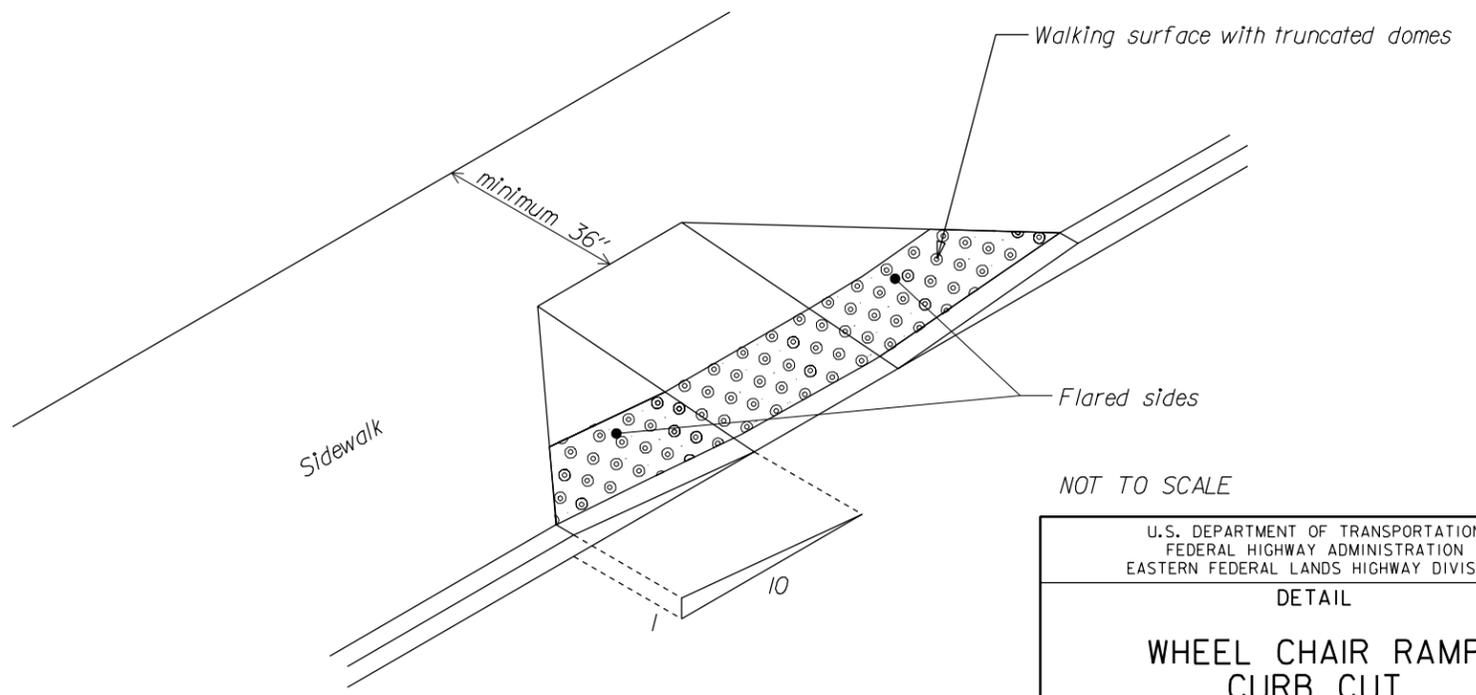

RAMP - ISOMETRIC

NOT TO SCALE

U.S. DEPARTMENT OF TRANSPORTATION FEDERAL HIGHWAY ADMINISTRATION EASTERN FEDERAL LANDS HIGHWAY DIVISION	
DETAIL	
WHEEL CHAIR RAMP CURB CUT	
REVISIONS:	DETAIL APPROVED FOR USE ---
	DETAIL E615-3