


REG	STATE	PROJECT	SHEET NO.

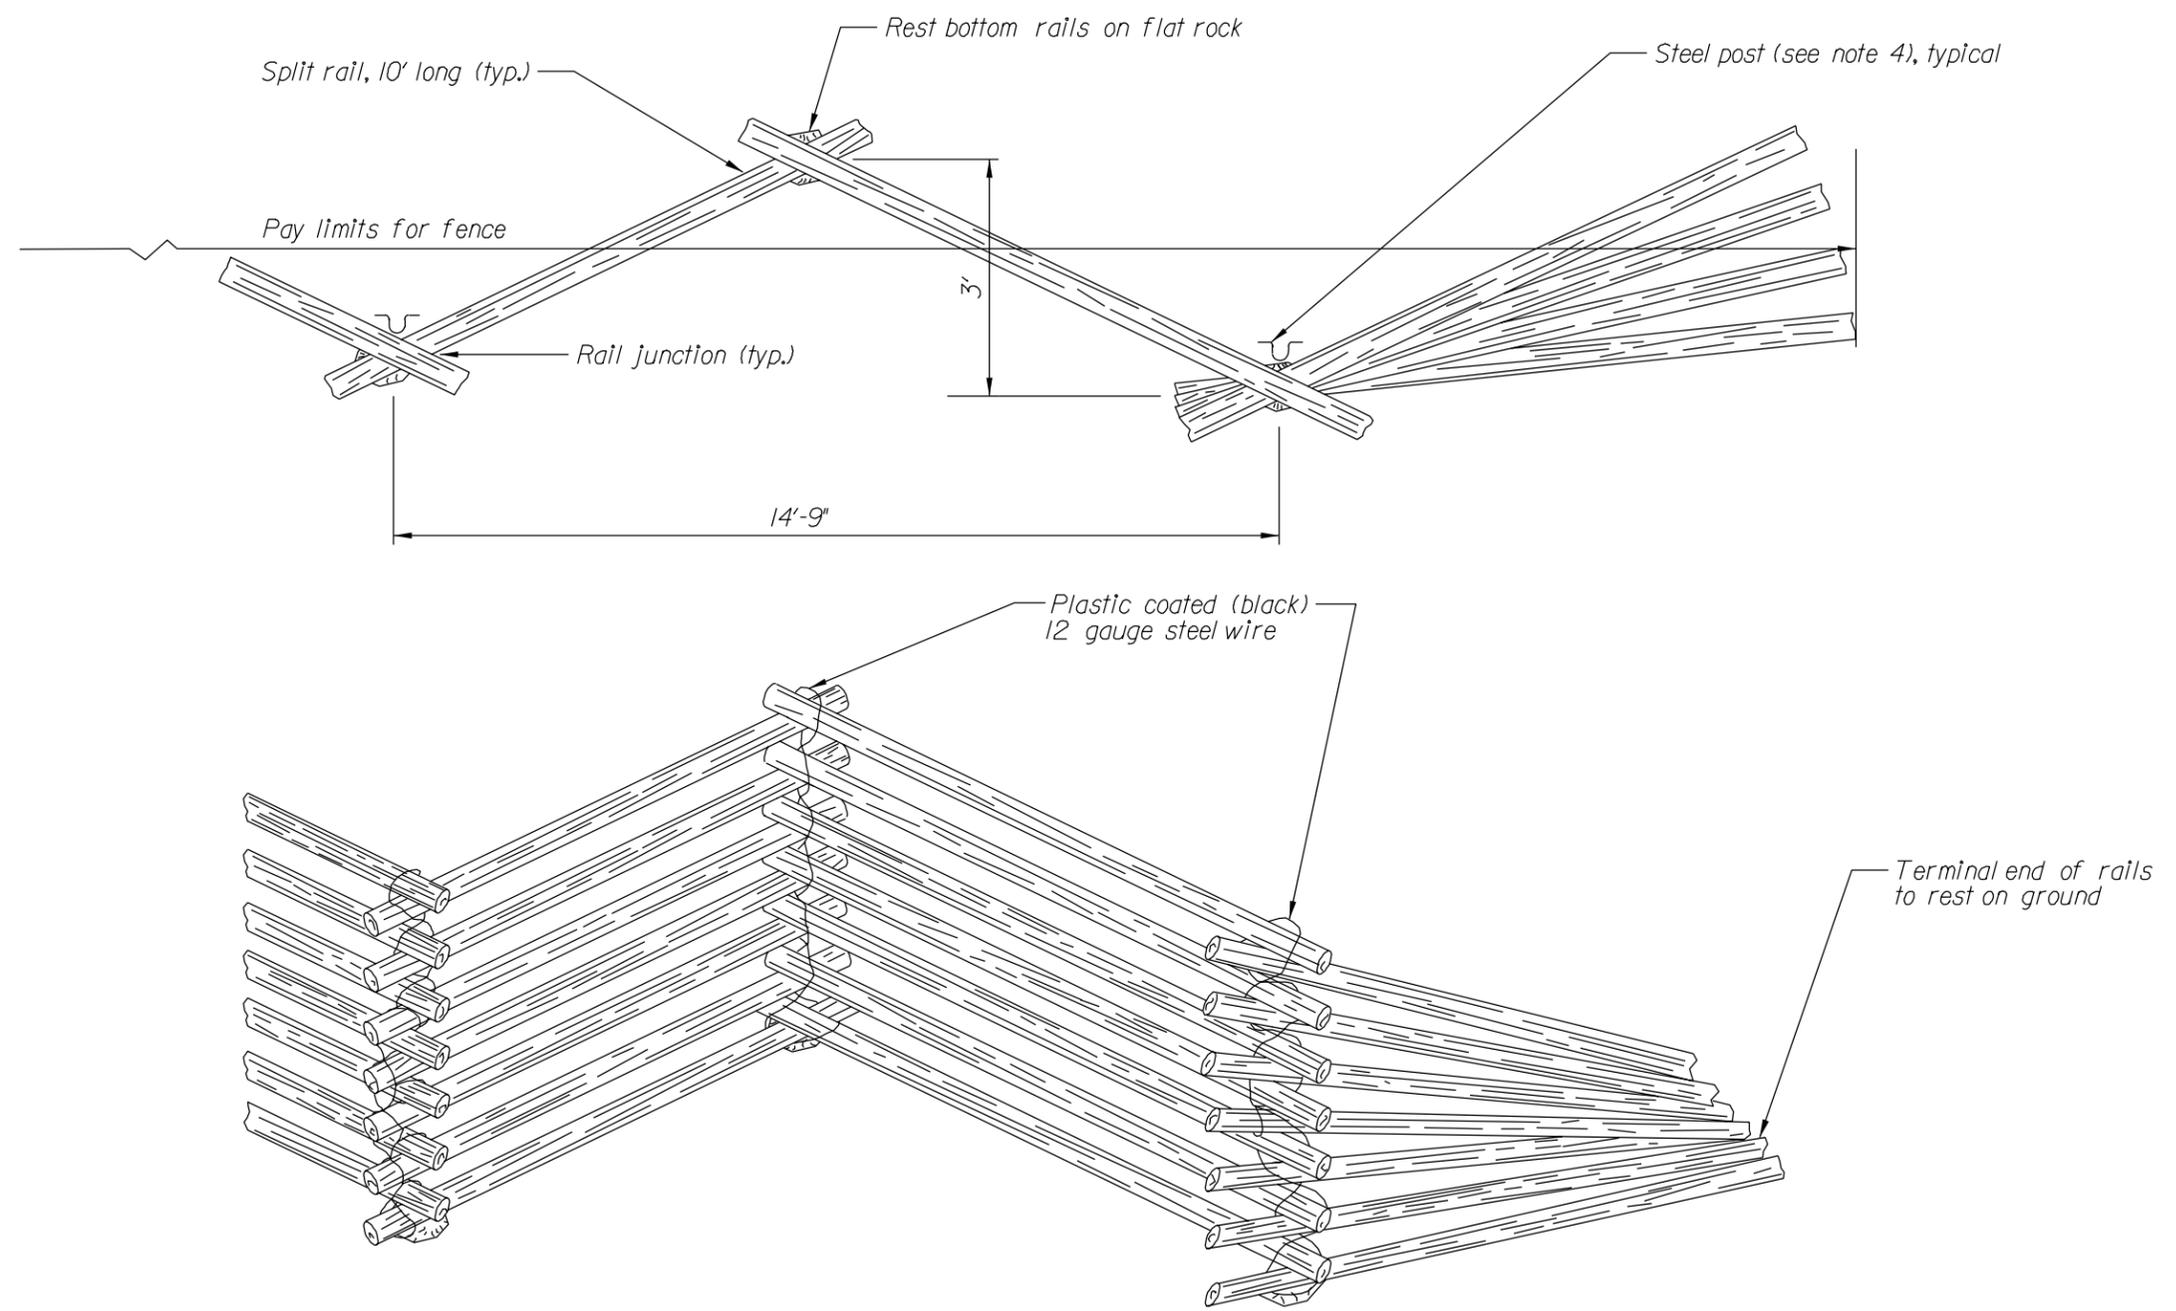

Notes:

1. Fence will be measured for payment along a smooth line midway between rail junctions.
2. Rail sizes may vary from 5" to 7".
3. Rails may be Chestnut or White Oak treated with chromated copper arsenate, or untreated Cedar. Only one species may be used.
4. Install posts at alternate fence corners, and wire to the rails for fence stability. The top of the post to be flush with the top of the upper split rail. Minimum depth of post to be 3'.

02/26/2003 11:53:17 AM M:\Standard\Eng\1shhd1619x01.dgn

U.S. DEPARTMENT OF TRANSPORTATION FEDERAL HIGHWAY ADMINISTRATION EASTERN FEDERAL LANDS HIGHWAY DIVISION	
DETAIL FENCE, SPLIT RAIL, 7-RAIL HEIGHT	
REVISIONS:	DETAIL APPROVED FOR USE ---/---/---
	DETAIL E619-1