


REG	STATE	PROJECT	SHEET NO.

*Before matting is installed, apply seed and fertilizer as directed in the plans or the special contract requirements.*

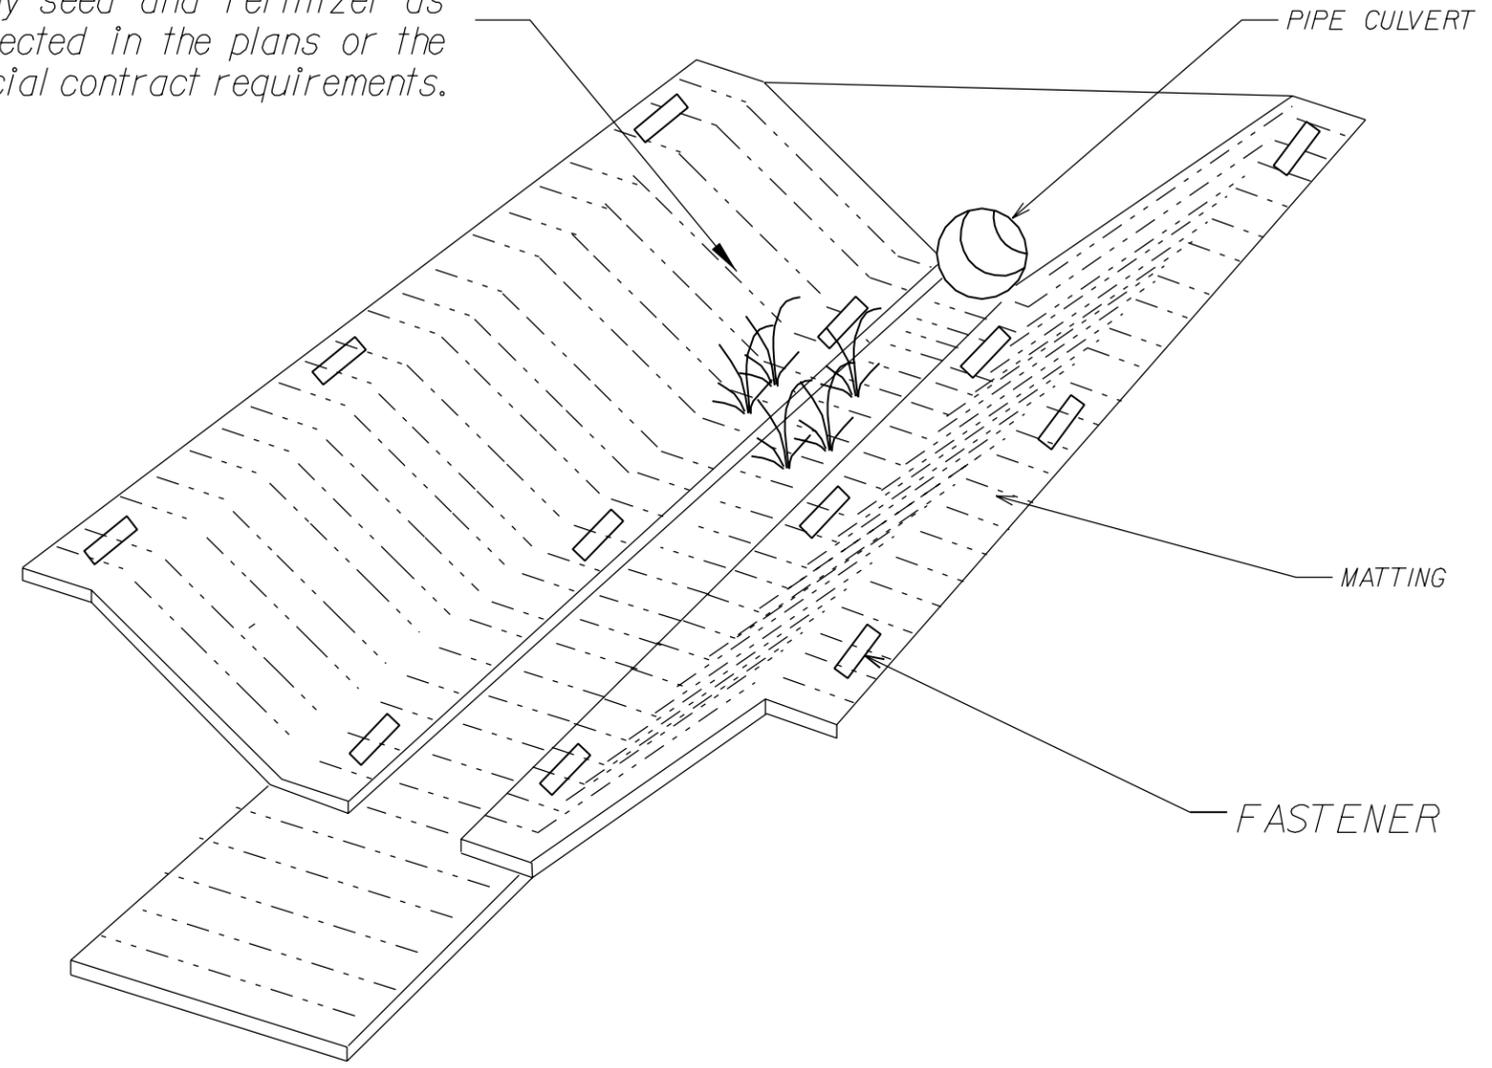

# DETAIL FOR STABILIZING PIPE INLETS WITH MATTING

NO SCALE

U.S. DEPARTMENT OF TRANSPORTATION FEDERAL HIGHWAY ADMINISTRATION EASTERN FEDERAL LANDS HIGHWAY DIVISION	
DETAIL	
PIPE INLET STABILIZATION	
REVISIONS:	DETAIL APPROVED FOR USE ---/---/---
	DETAIL E629-3

02/26/2003 11:24:27 AM M:\Standard\Eng\1629x03.dgn