




REG	STATE	PROJECT	SHEET NO.

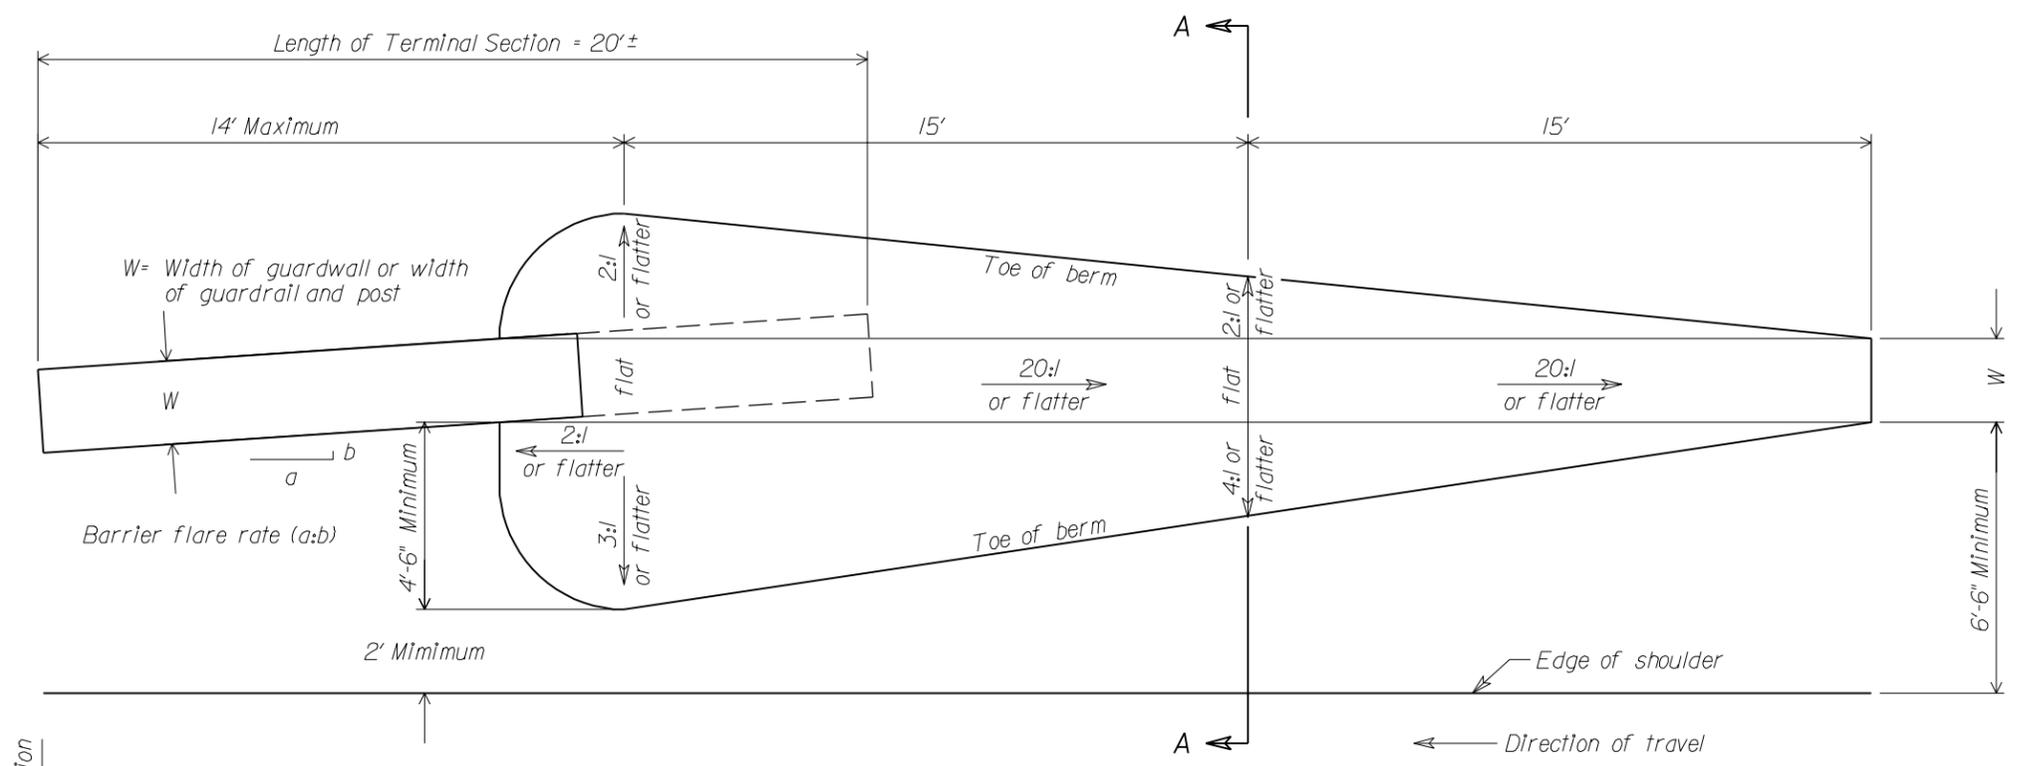

PLAN

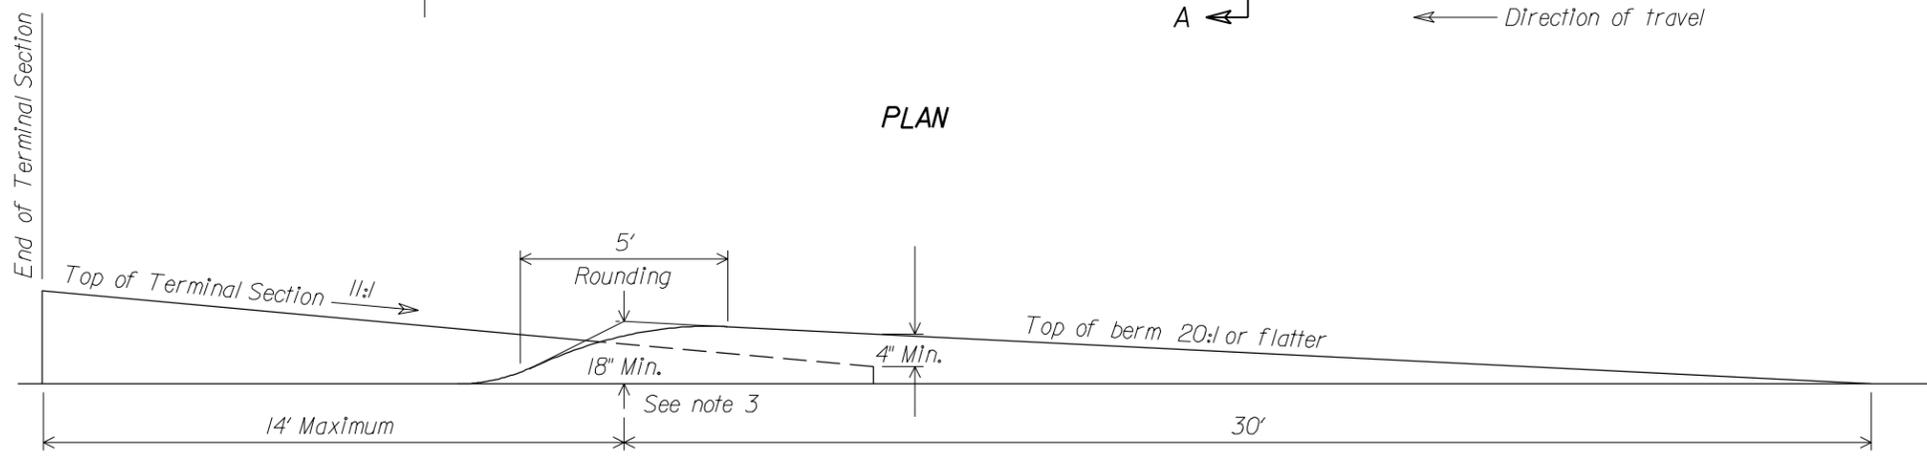

ELEVATION

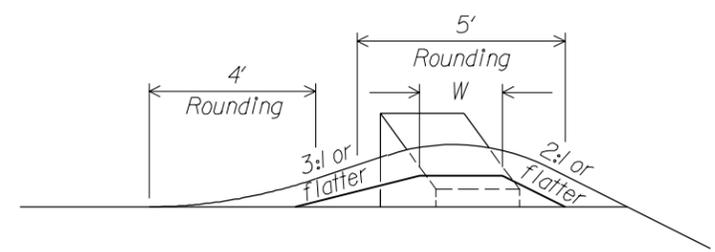

SECTION A-A

Notes:

1. Vary the actual dimensions of the berm in accordance with the variable dimensions shown and as directed by the CO.
2. See drawings for details of specified roadside barrier and terminal section.
3. If the taper on the top of the terminal section is steeper than 11:1, the minimum height of the berm is 24 inches.

No Scale

U.S. DEPARTMENT OF TRANSPORTATION FEDERAL HIGHWAY ADMINISTRATION FEDERAL LANDS HIGHWAY	
STANDARD	
EARTH BERM FOR ROADSIDE BARRIER TERMINAL SECTIONS	
STANDARD APPROVED FOR USE --/----	STANDARD
REVISED:	204-1

02/26/2003 11:40:32 AM M:\Standard\English\st204x01.dgn