




REG	STATE	PROJECT	SHEET NO.

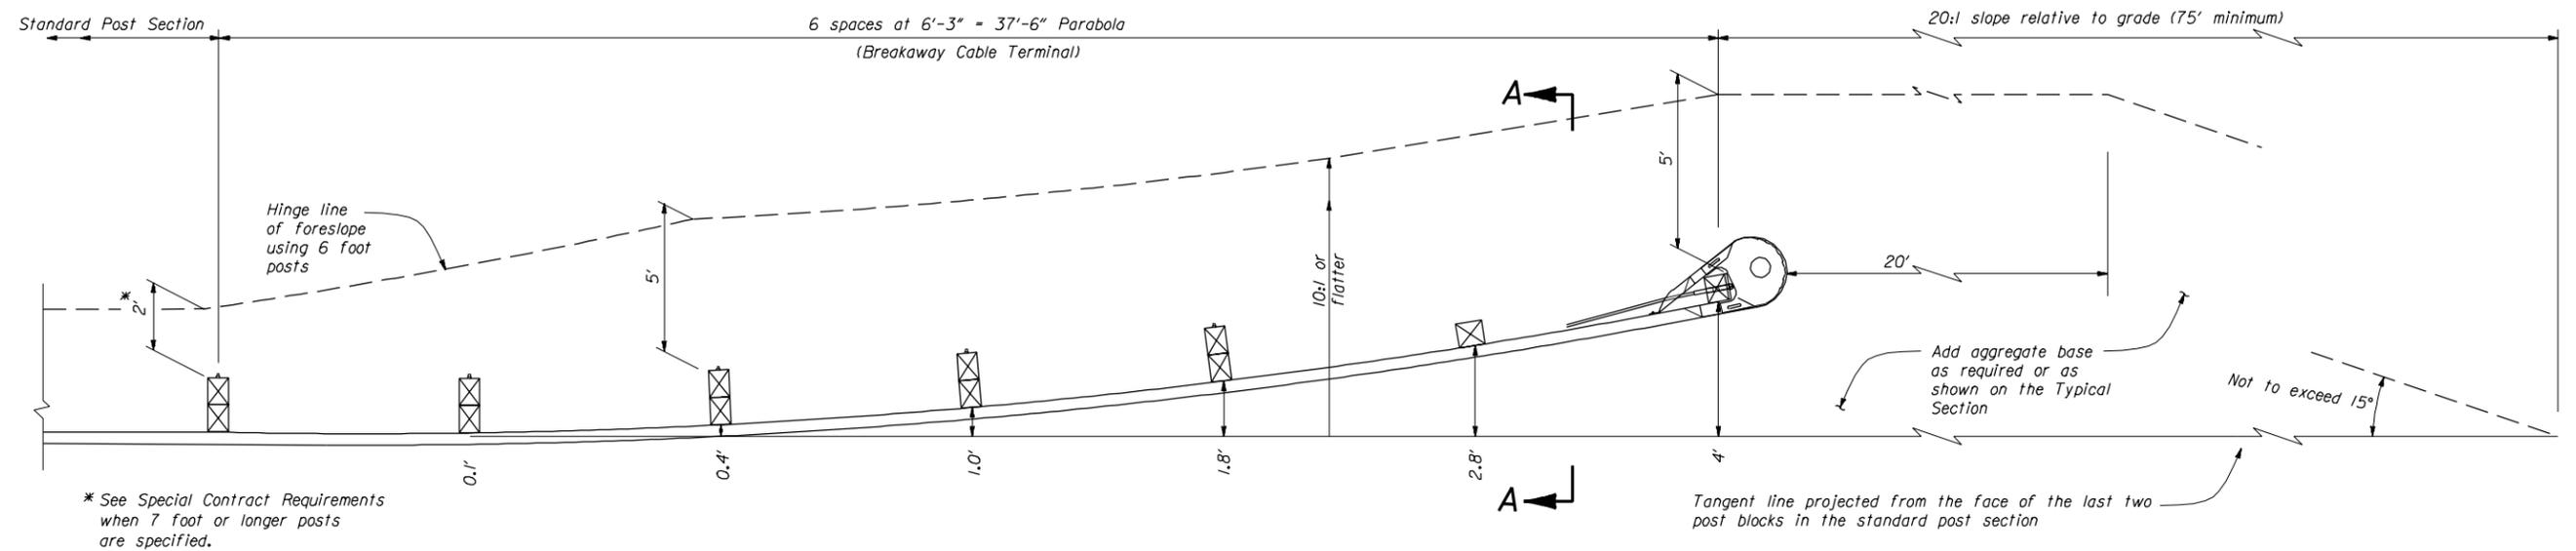

PLAN

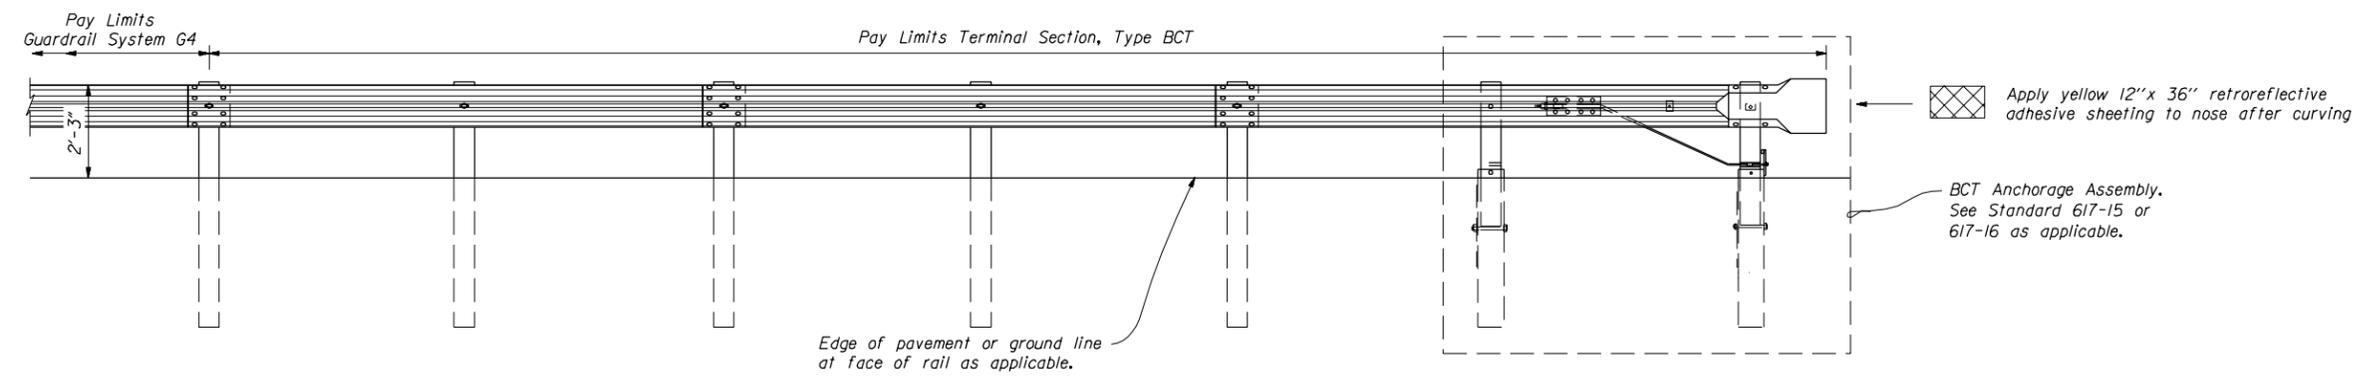

ELEVATION  
APPROACH & DEPARTURE FLARE  
WITH BREAKAWAY CABLE TERMINAL (BCT)

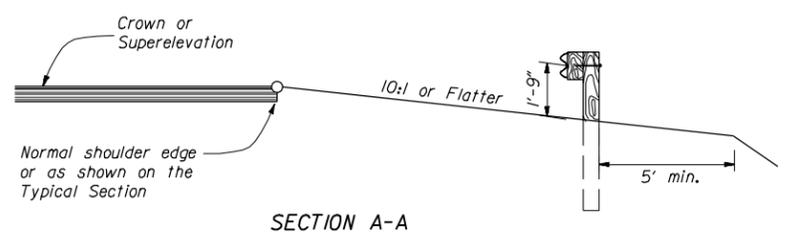

SECTION A-A

U.S. DEPARTMENT OF TRANSPORTATION  
FEDERAL HIGHWAY ADMINISTRATION  
FEDERAL LANDS HIGHWAY

**STANDARD**  
**G4 W BEAM GUARDRAIL**  
**BREAKAWAY CABLE TERMINAL**  
**WOOD POSTS**  
**TERMINAL SECTION, TYPE BCT**

STANDARD APPROVED FOR USE --/----

REVISID:

STANDARD  
617-14

02/26/2003 12:49:21 PM M:\Standard\Eng\ts\ts1617.x14.dgn