



PLAN

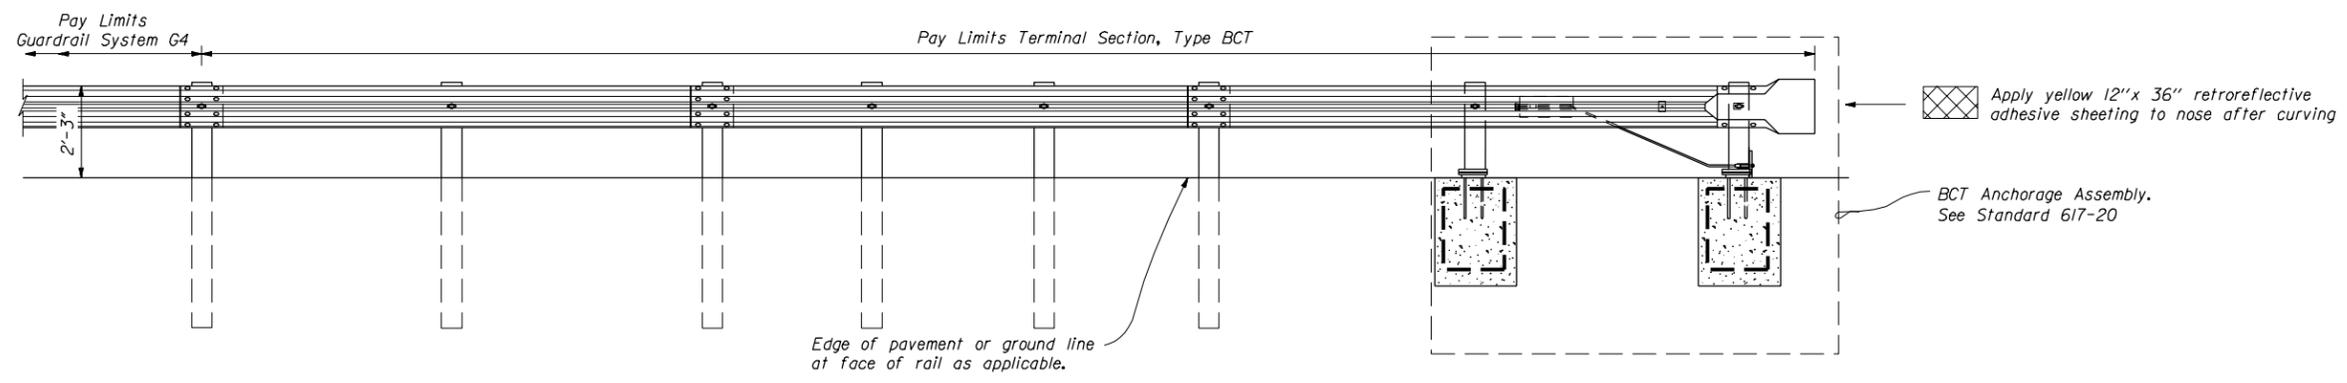

ELEVATION
APPROACH & DEPARTURE FLARE
WITH BREAKAWAY CABLE TERMINAL (BCT)

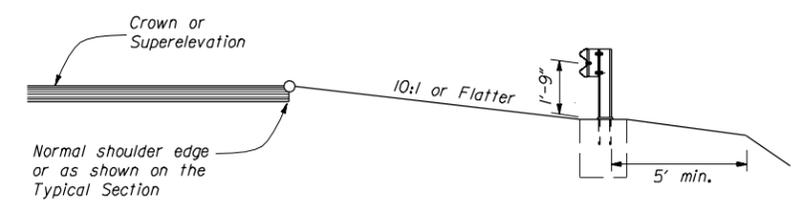

SECTION A-A

| | |
|---|--------------------|
| U.S. DEPARTMENT OF TRANSPORTATION FEDERAL HIGHWAY ADMINISTRATION FEDERAL LANDS HIGHWAY | |
| STANDARD G4 W BEAM GUARDRAIL BREAKAWAY CABLE TERMINAL STEEL POSTS TERMINAL SECTION, TYPE BCT | |
| STANDARD APPROVED FOR USE --/---- | STANDARD 617-19 |
| REVISED: | |

02/26/2003 12:51:27 PM M:\Standard\Eng\1617\19.dgn