


REG	STATE	PROJECT	SHEET NO.

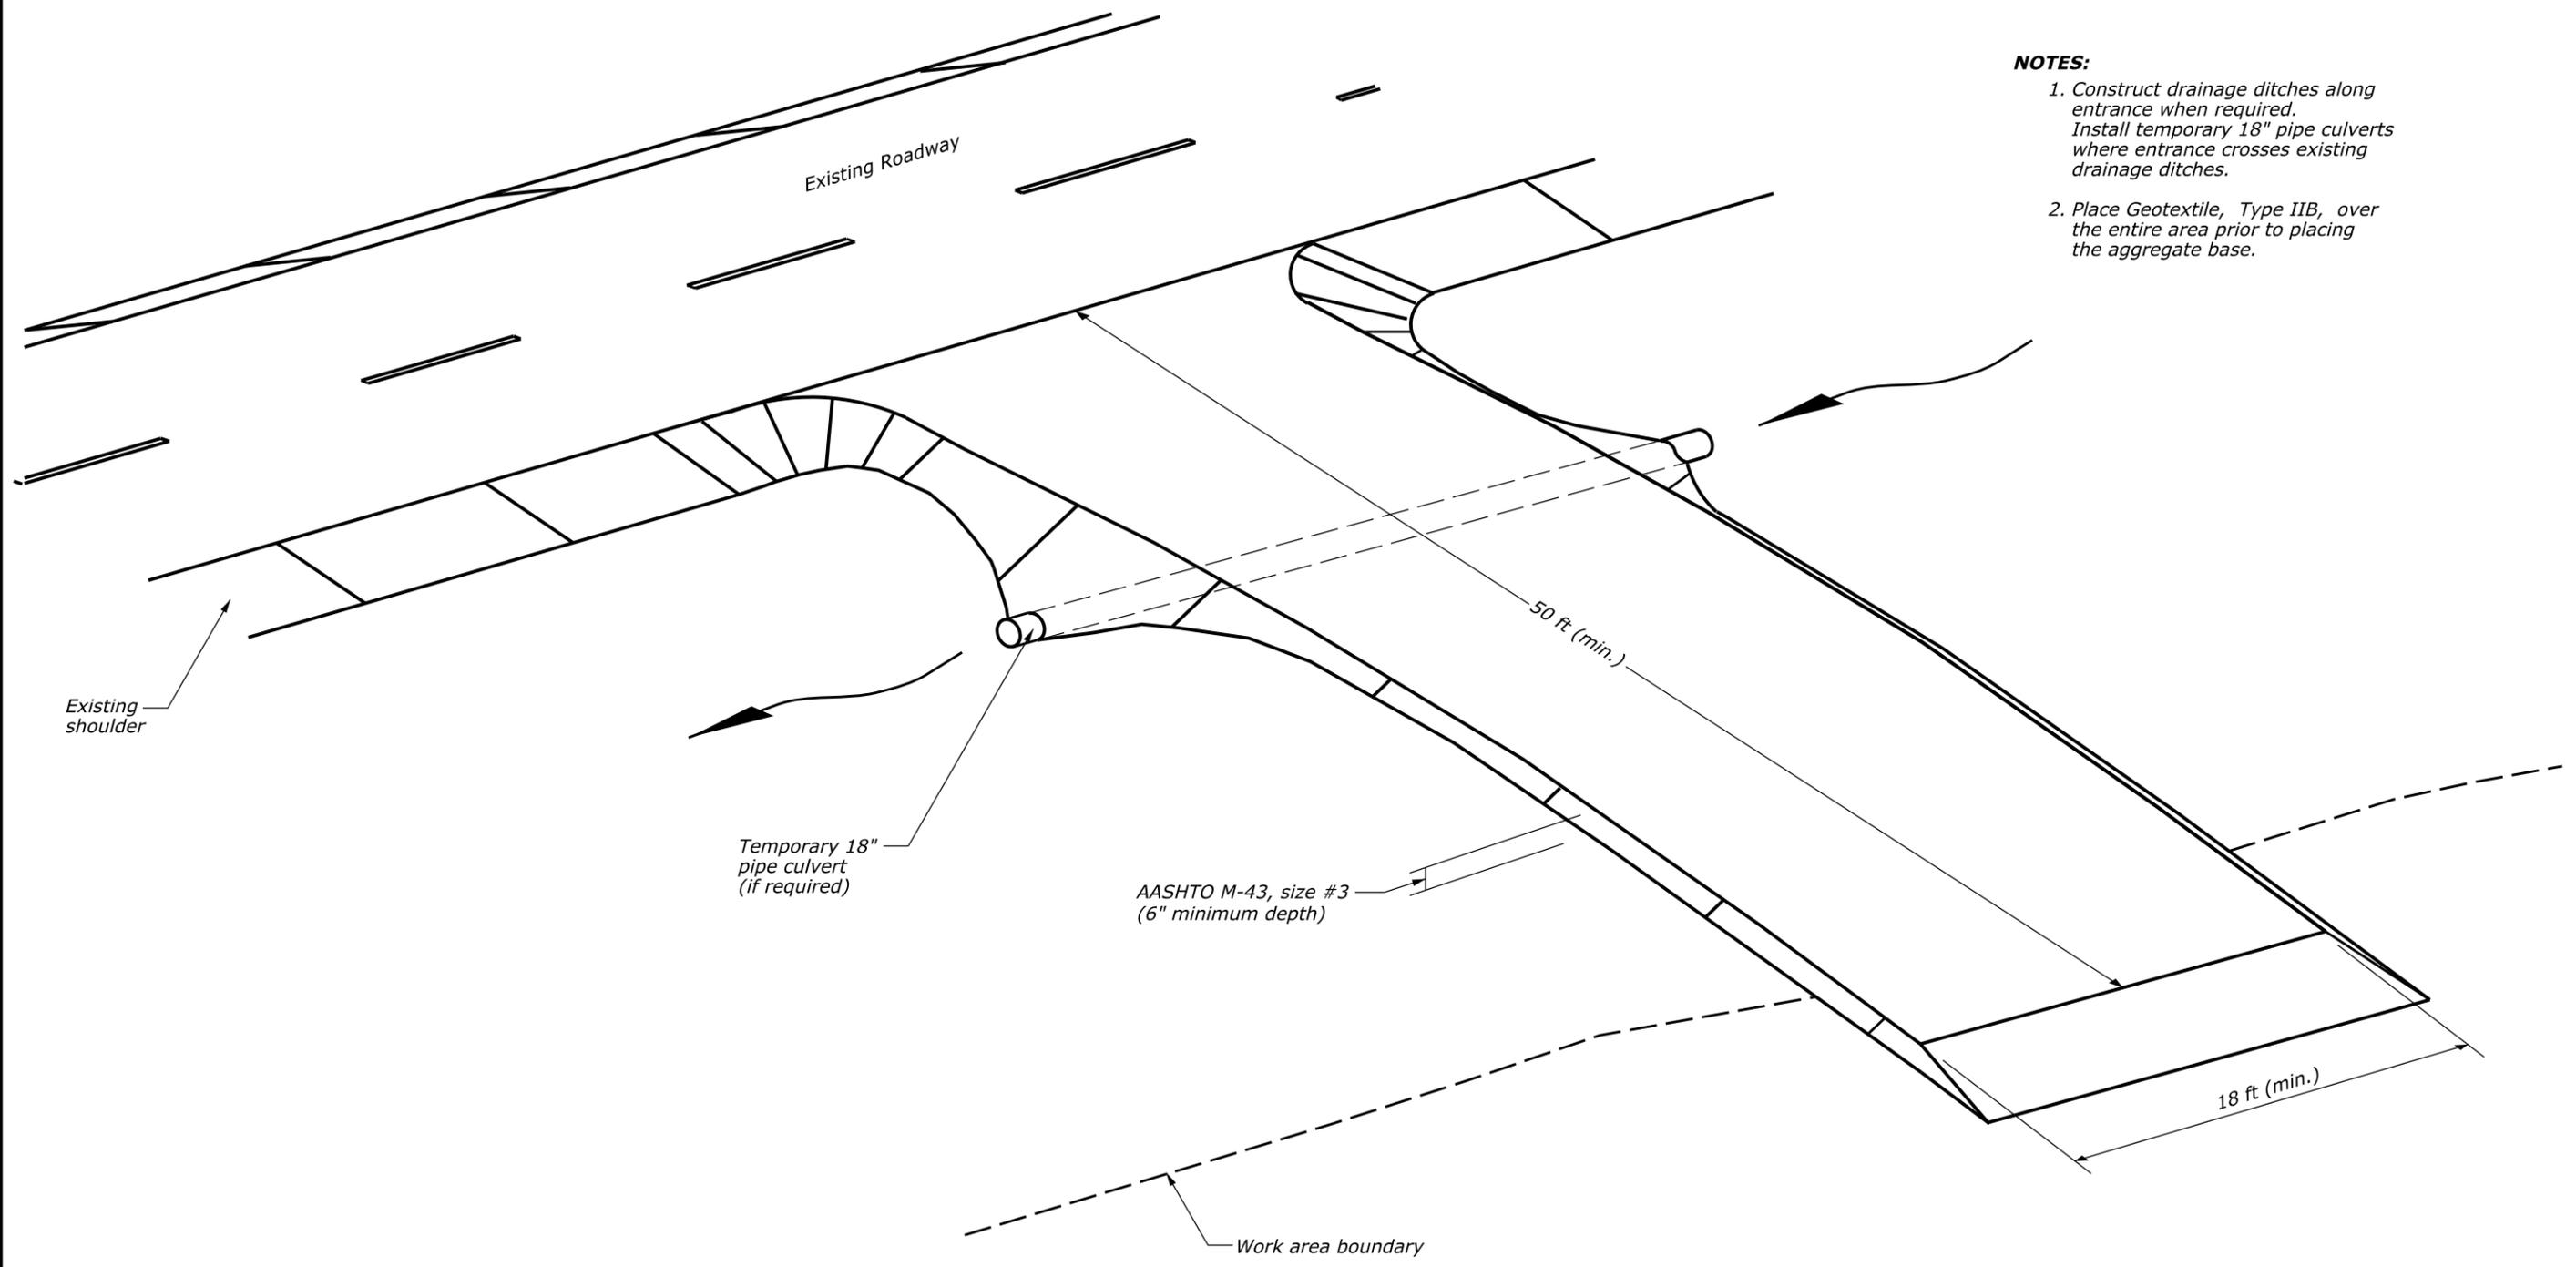

- NOTES:**
1. Construct drainage ditches along entrance when required. Install temporary 18" pipe culverts where entrance crosses existing drainage ditches.
 2. Place Geotextile, Type IIB, over the entire area prior to placing the aggregate base.

DATE TIME

U.S. DEPARTMENT OF TRANSPORTATION FEDERAL HIGHWAY ADMINISTRATION EASTERN FEDERAL LANDS HIGHWAY DIVISION	
U.S. CUSTOMARY DETAIL	
STABILIZED CONSTRUCTION ENTRANCE	
DETAIL APPROVED FOR USE	DETAIL
APPROVED : MAY 2011	E157-01

NO SCALE