


REG	STATE	PROJECT	SHEET NO.

NOTES:

1. Serrate slopes steeper than 3:1
2. Height of serration is a function of the width and staked slope
3. Construct tread of serration approximately horizontal.

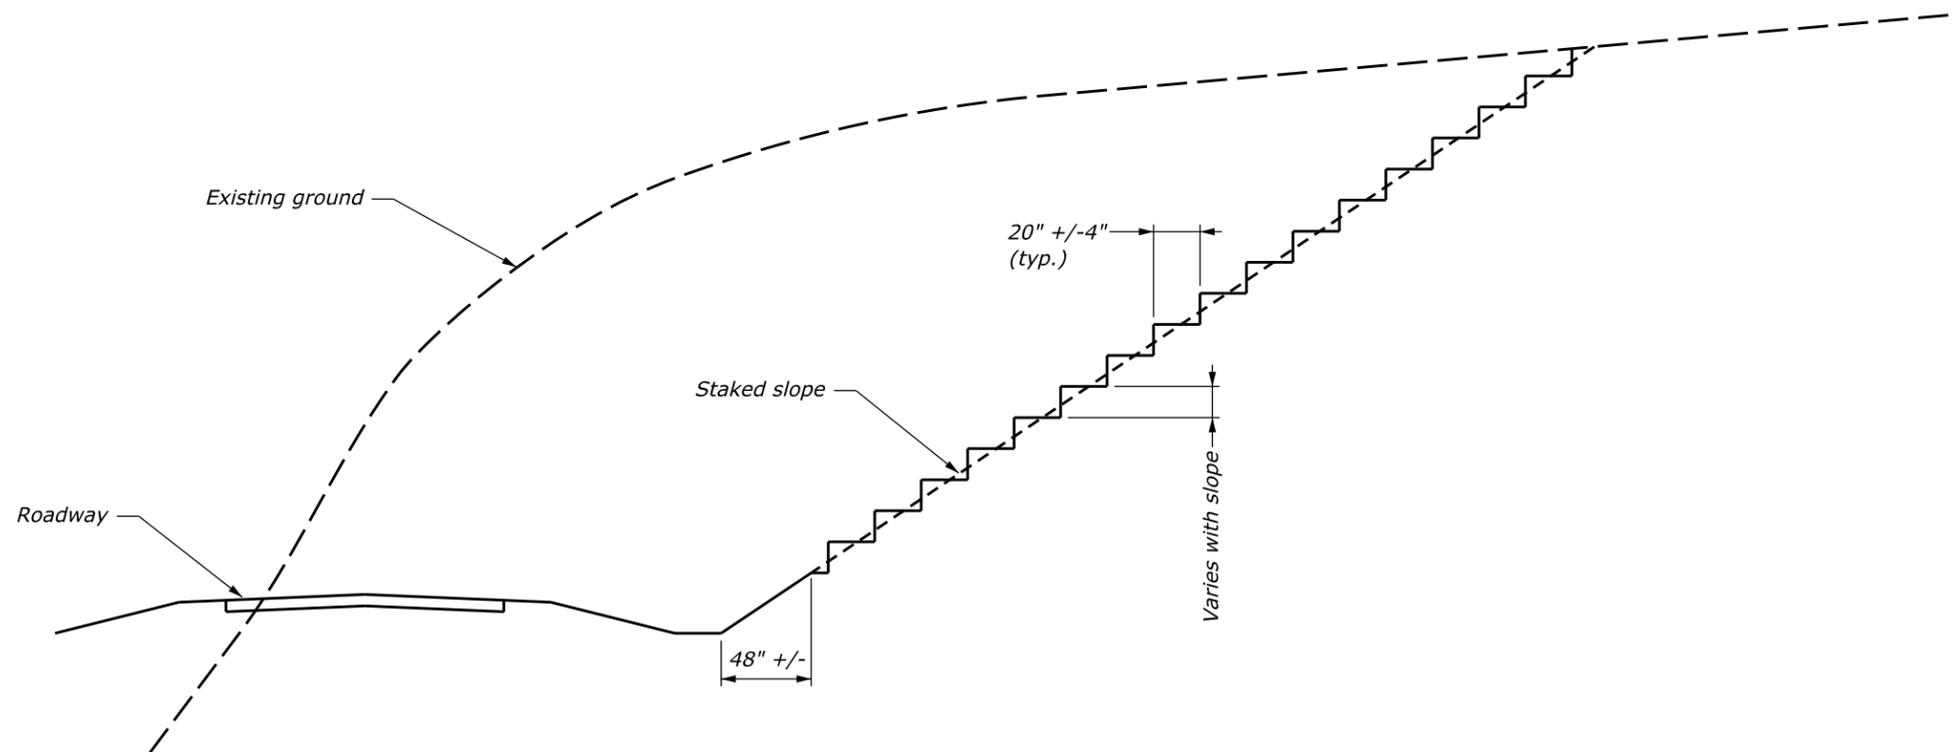

SERRATED SLOPE DETAIL

NOT TO SCALE

U.S. DEPARTMENT OF TRANSPORTATION FEDERAL HIGHWAY ADMINISTRATION EASTERN FEDERAL LANDS HIGHWAY DIVISION	
U.S. CUSTOMARY DETAIL	
SERRATED SLOPE DETAIL	
DETAIL APPROVED FOR USE	DETAIL
APPROVED : MAY 2011	E204-03

DATE TIME