



| REG | STATE | PROJECT | SHEET NO. |
|-----|-------|---------------|-----------|
| SE | LA | RRP-LOP 10(2) | |

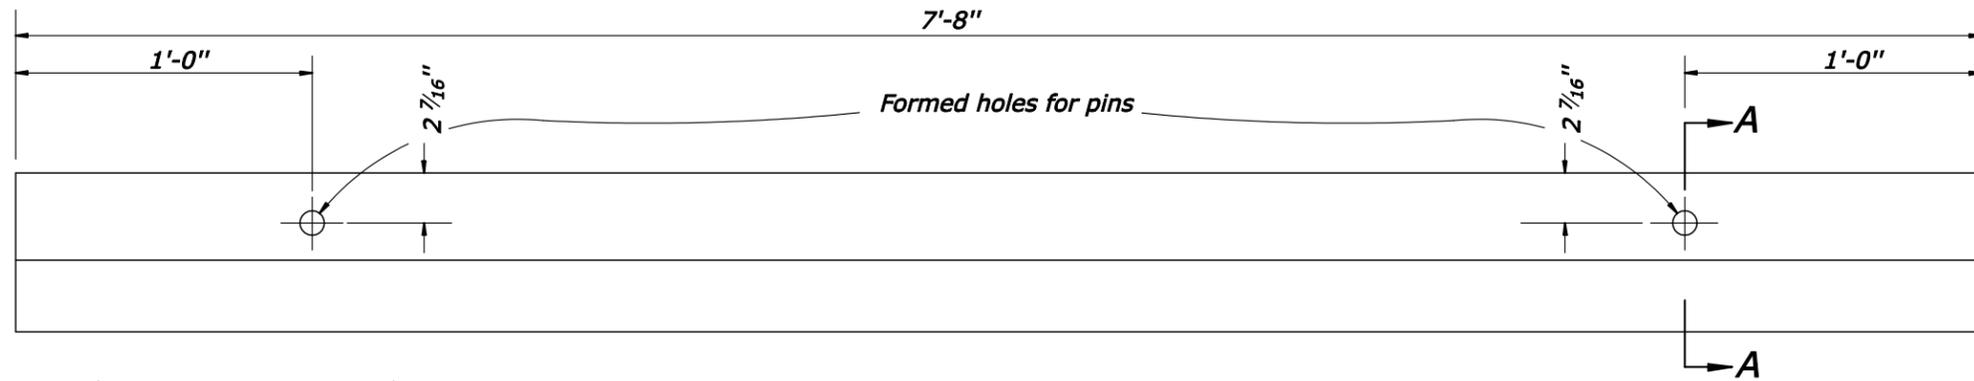


Note:

1. Center wheel stops between, and perpendicular to, stall lines.
2. Variations in wheel stops will be allowed with the approval of the CO to meet manufacturer's standards.

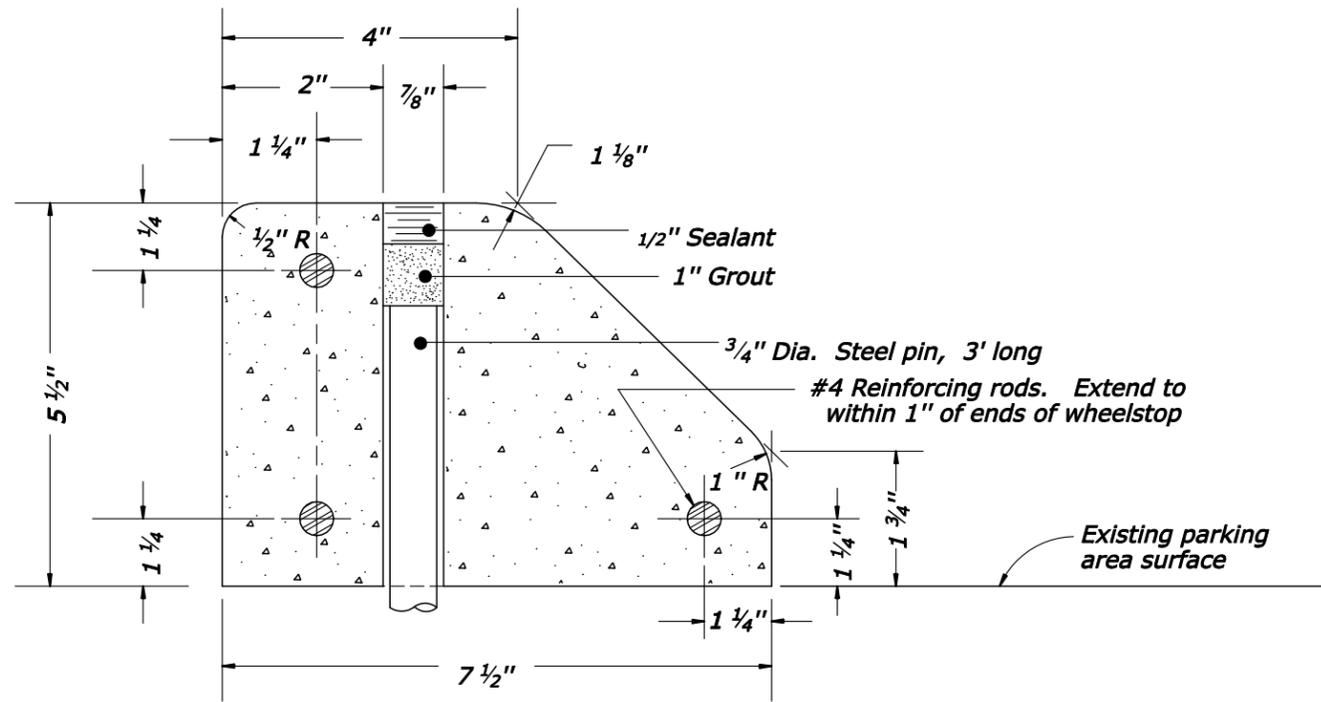


SECTION A-A

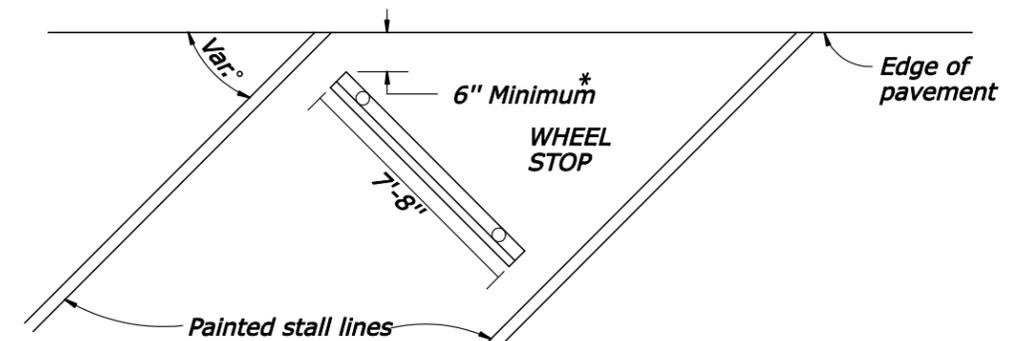

ANGULAR PARKING

* Increase distance for walls or other obstructions, as directed by the CO.

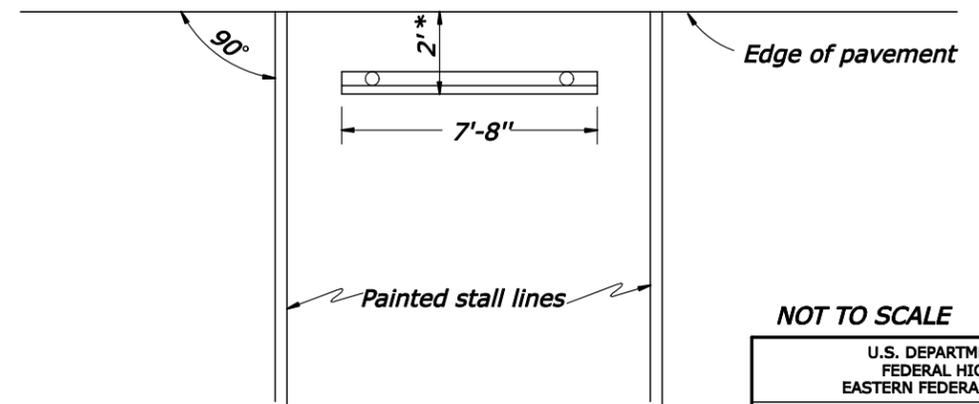

HEAD-ON PARKING

NOT TO SCALE

U.S. DEPARTMENT OF TRANSPORTATION
FEDERAL HIGHWAY ADMINISTRATION
EASTERN FEDERAL LANDS HIGHWAY DIVISION

U.S. CUSTOMARY DETAIL

CONCRETE WHEELSTOP

DETAIL APPROVED FOR USE

REVISED: 1/08

DETAIL

E609-02