



REG	STATE	PROJECT	SHEET NO.
SE	LA	RRP-LOP 10(2)	

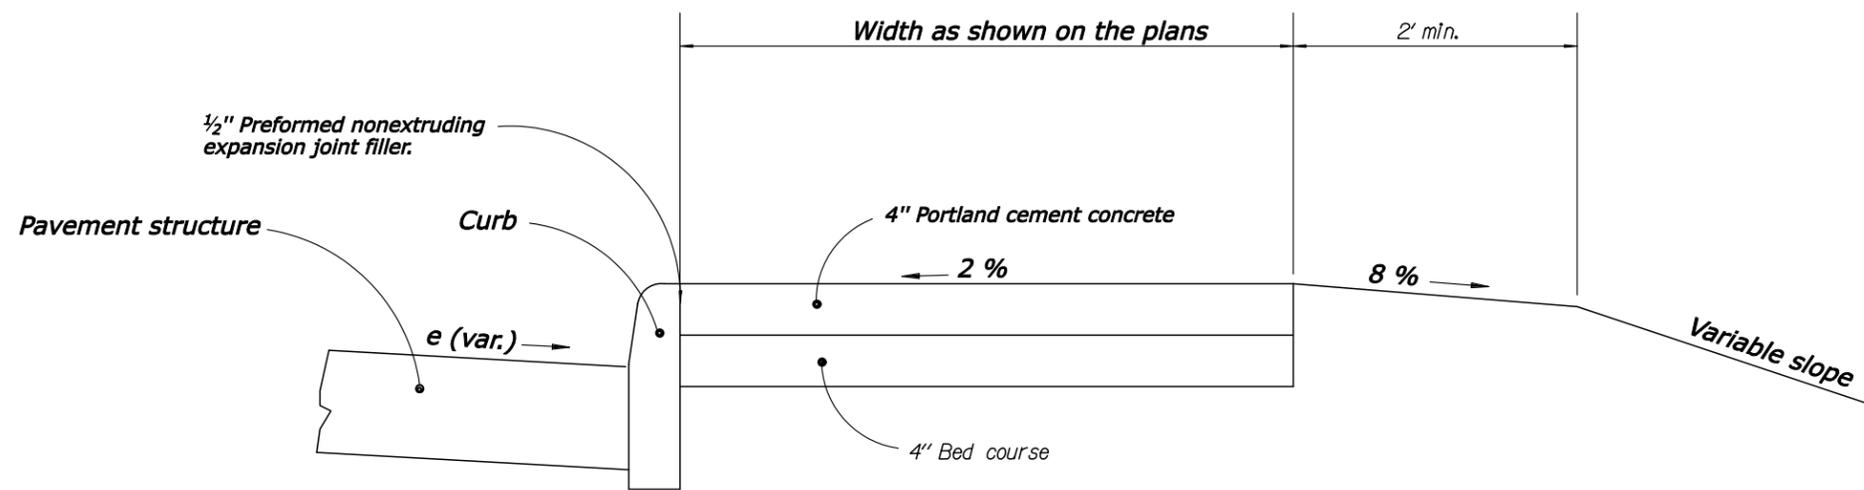

**SIDEWALK WITH CURB**

**NOTES:**

1. Place  $\frac{3}{4}$ -inch transverse expansion joints at intervals of not more than 60 feet to match adjacent curb expansion joints.
2. Place dummy joints at intervals equal to the width of the sidewalk as shown on the plans.

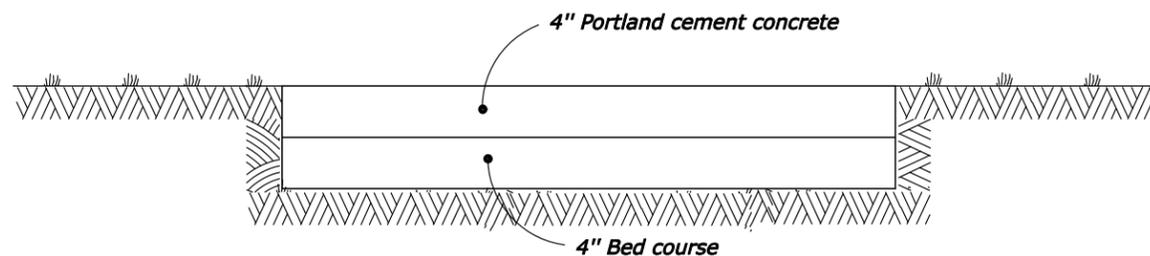

**SIDEWALK**

NO SCALE

U.S. DEPARTMENT OF TRANSPORTATION FEDERAL HIGHWAY ADMINISTRATION EASTERN FEDERAL LANDS HIGHWAY DIVISION	
U.S. CUSTOMARY DETAIL	
<b>PORTLAND CEMENT CONCRETE SIDEWALK</b>	
DETAIL APPROVED FOR USE 02/2007	DETAIL
REVISED: 04/07	E615-01