



REG	STATE	PROJECT	SHEET NO.

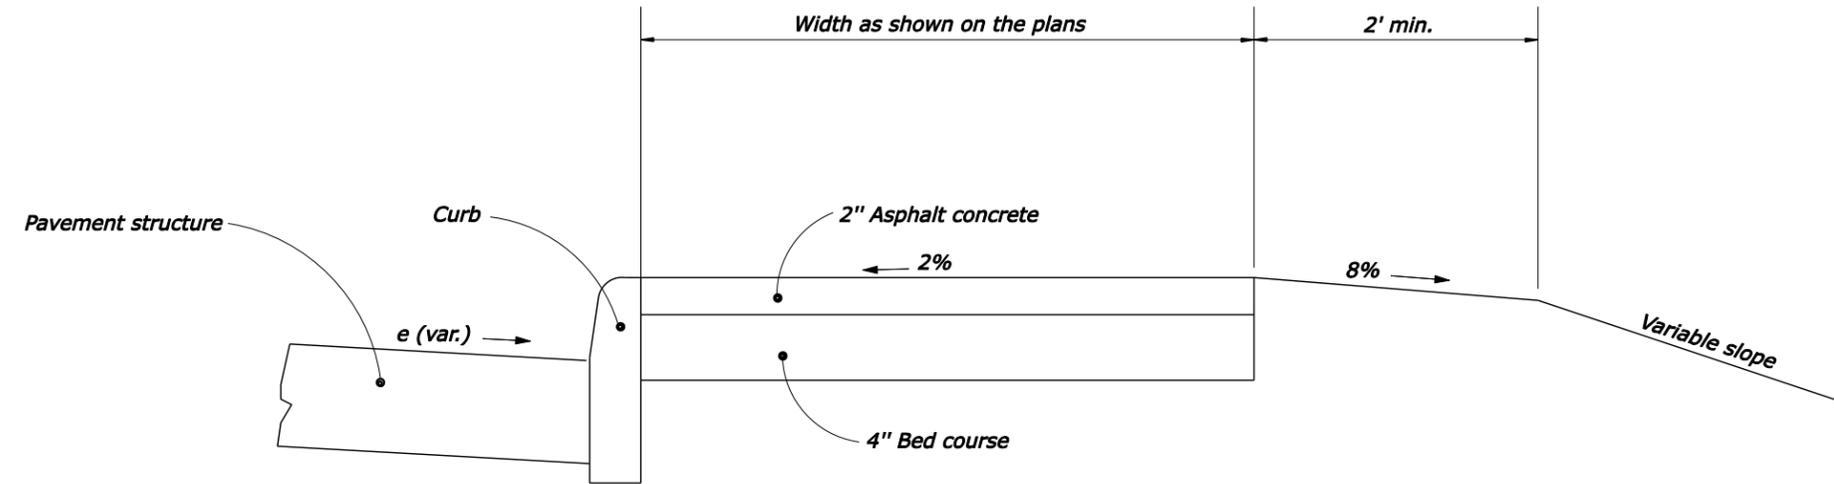

**SIDEWALK WITH CURB**

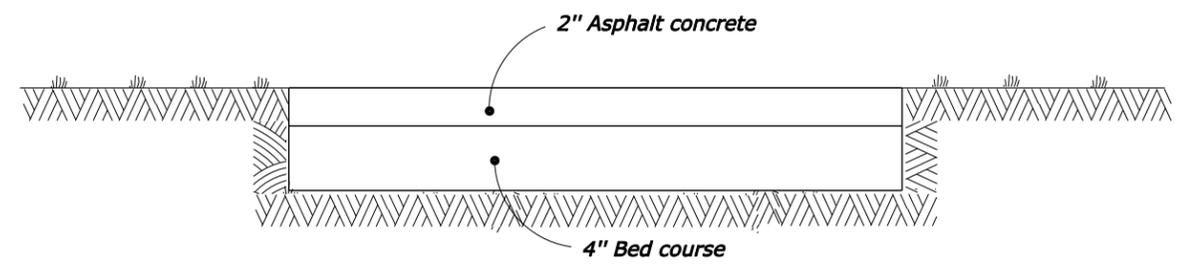

**SIDEWALK**

NO SCALE

U.S. DEPARTMENT OF TRANSPORTATION FEDERAL HIGHWAY ADMINISTRATION EASTERN FEDERAL LANDS HIGHWAY DIVISION	
U.S. CUSTOMARY DETAIL	
<b>ASPHALT CONCRETE SIDEWALK</b>	
DETAIL APPROVED FOR USE APPROVED : MAY 2011	DETAIL E615-02

8:06:40 AM M:\Standard\F\F\HD\_Detail\Drawings\8 draft.do not use\ERIC'S CADD WORK\test today\615055\dgn\sf61502\_detail.dgn 7/7/2011