




REG.	STATE	PROJECT	SHEET NO.

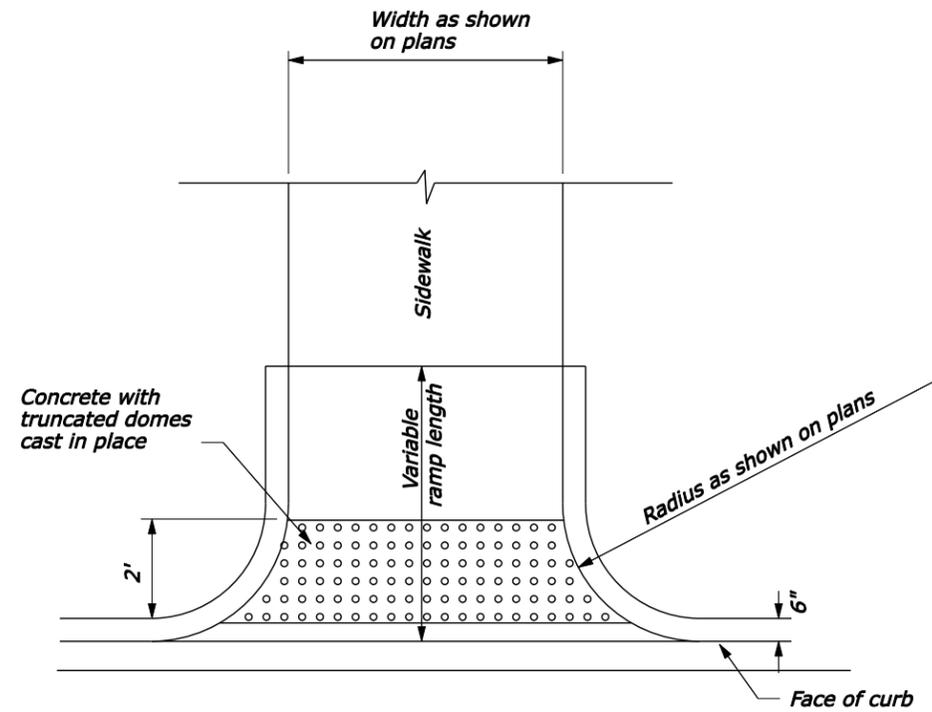


RAMP - PLAN

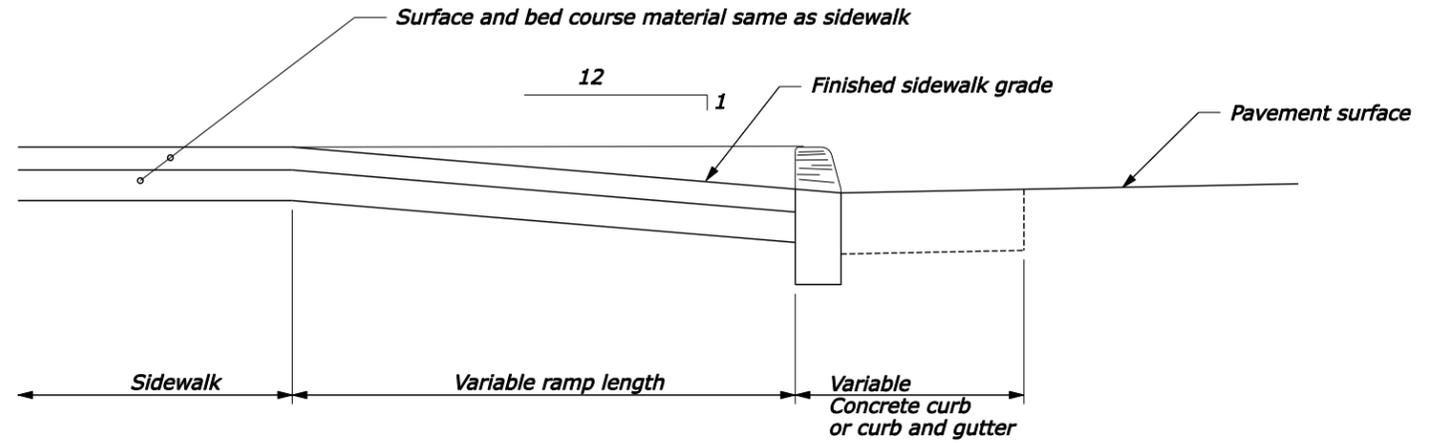


RAMP - TYPICAL SECTION

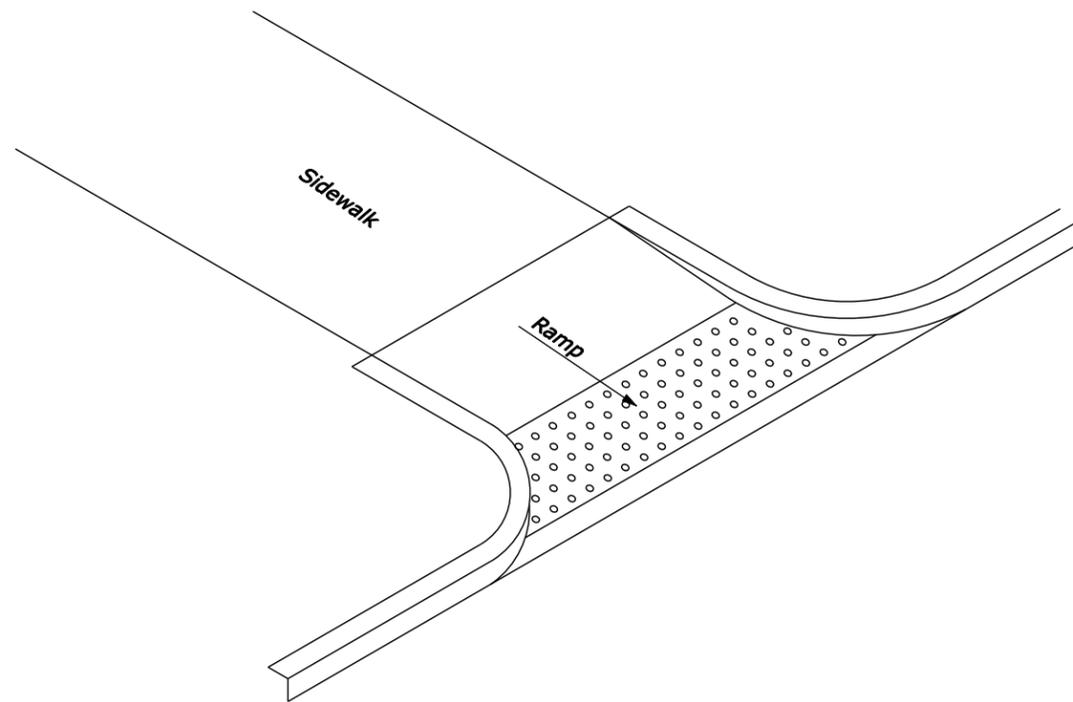

RAMP - ISOMETRIC

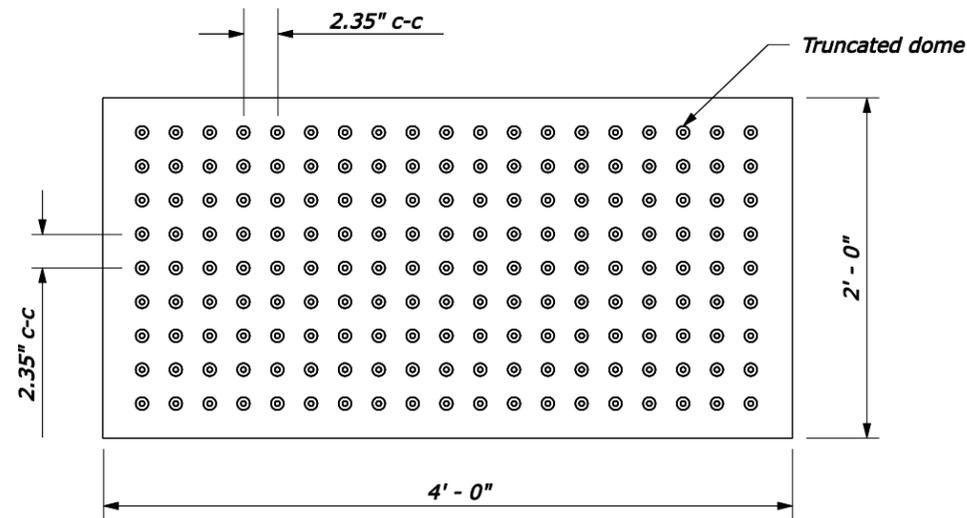

**PLAN
DETECTABLE WARNING SURFACE**

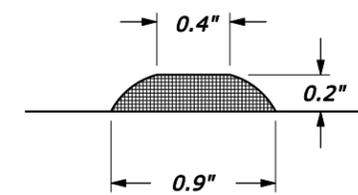

TURNCAED DOME - SECTION

NO SCALE

U.S. DEPARTMENT OF TRANSPORTATION FEDERAL HIGHWAY ADMINISTRATION EASTERN FEDERAL LANDS HIGHWAY DIVISION	
U.S. CUSTOMARY DETAIL	
WHEEL CHAIR RAMP CURB RETURN	
DETAIL APPROVED FOR USE	DETAIL
APPROVED : MAY 2011	E615-05