



REG	STATE	PROJECT	SHEET NO.


**NOTE:**  
 1. 25'-0" rail lengths may be used to eliminate the intermediate lap without a post.

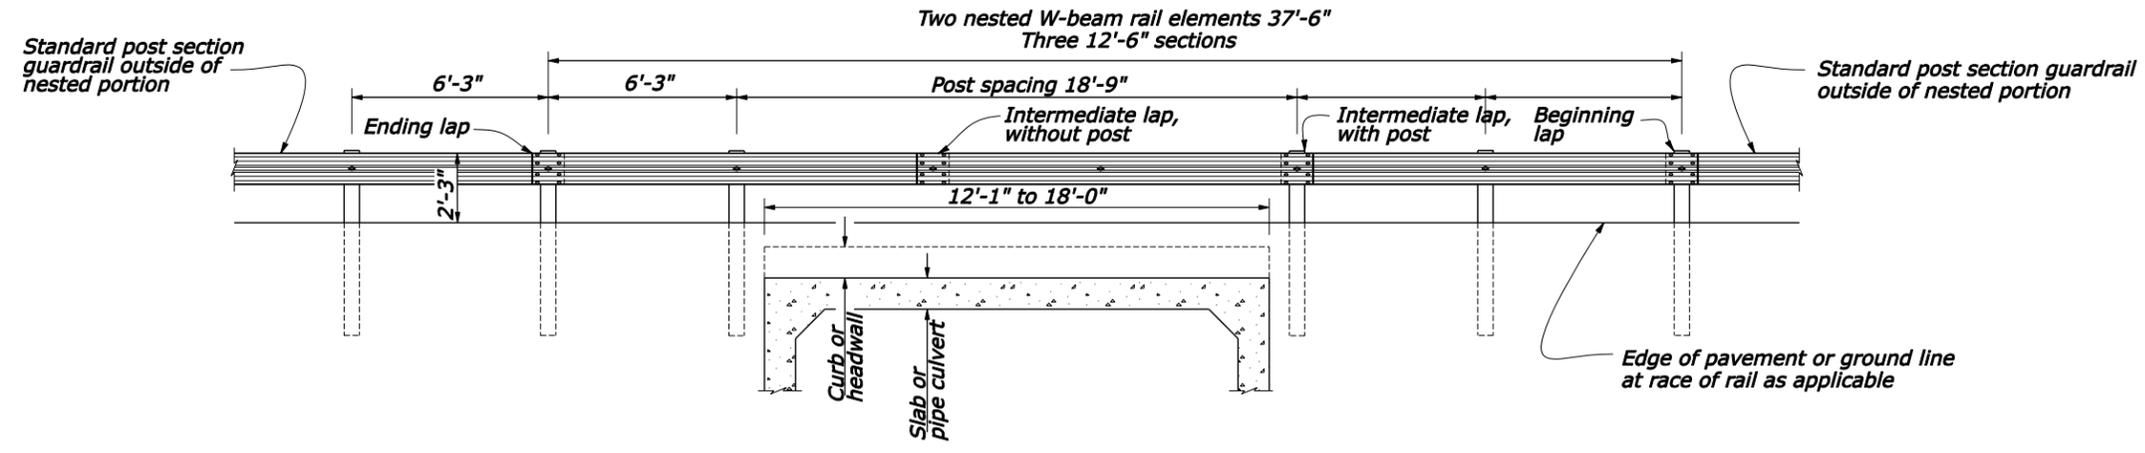

**ELEVATION**

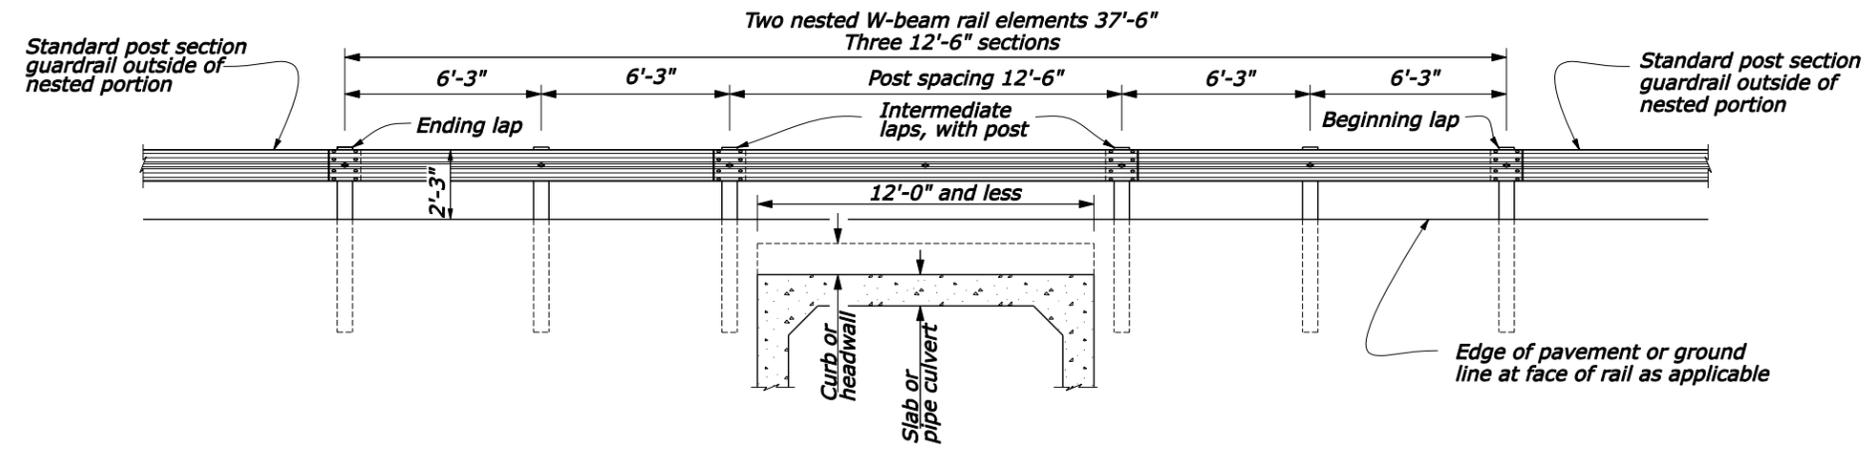

**ELEVATION**

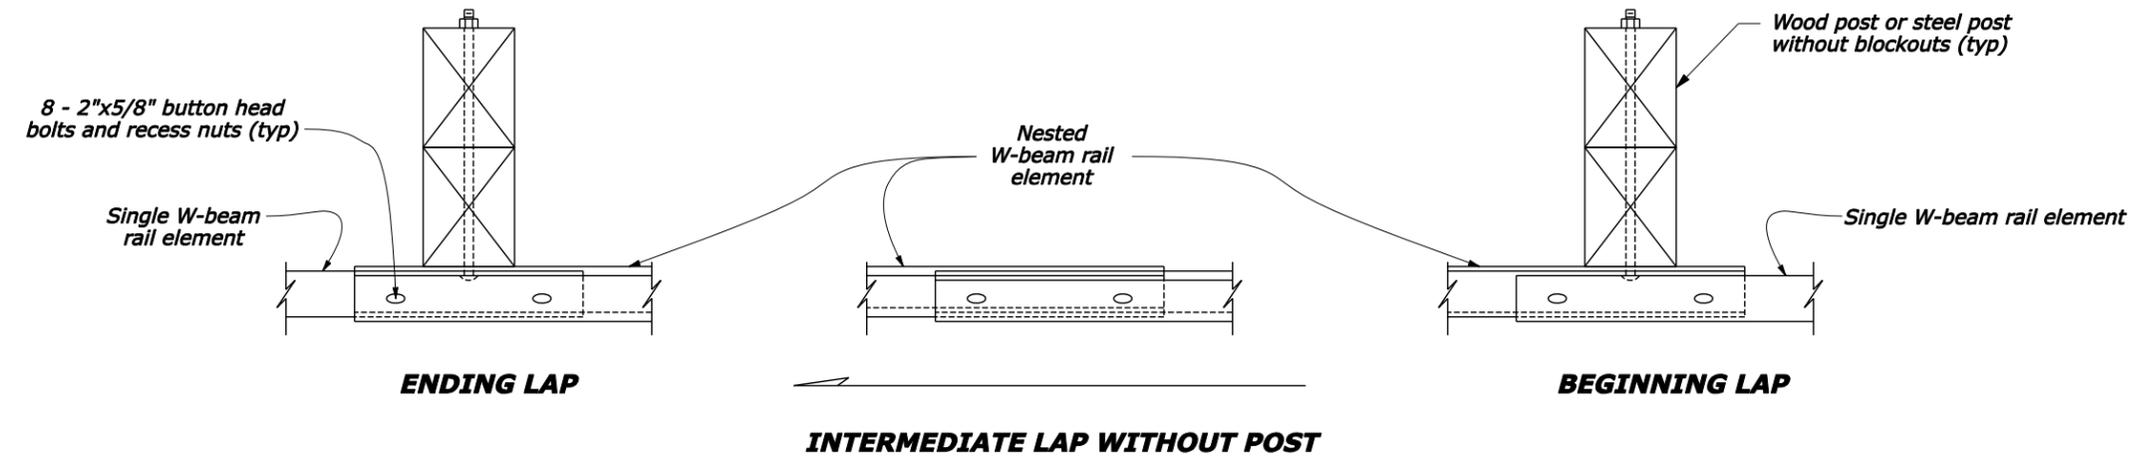

**ENDING LAP**

**INTERMEDIATE LAP WITHOUT POST**

**BEGINNING LAP**

NO SCALE

U.S. DEPARTMENT OF TRANSPORTATION FEDERAL HIGHWAY ADMINISTRATION EASTERN FEDERAL LANDS HIGHWAY DIVISION U.S. CUSTOMARY DETAIL <b>G4 W BEAM GUARDRAIL          PLACEMENT AT MINOR STRUCTURES          AND PIPE CULVERTS</b>	
DETAIL APPROVED FOR USE APPROVED : MAY 2011	DETAIL <b>E617-24</b>

9:40:32 AM M:\Standard\EF\LD\_Detail\Drawings\8 draft.do not use\ERIC'S CADD WORK\test today\6767\dgn\61724\_detail.dgn 7/7/2011