


REG	STATE	PROJECT	SHEET NO.

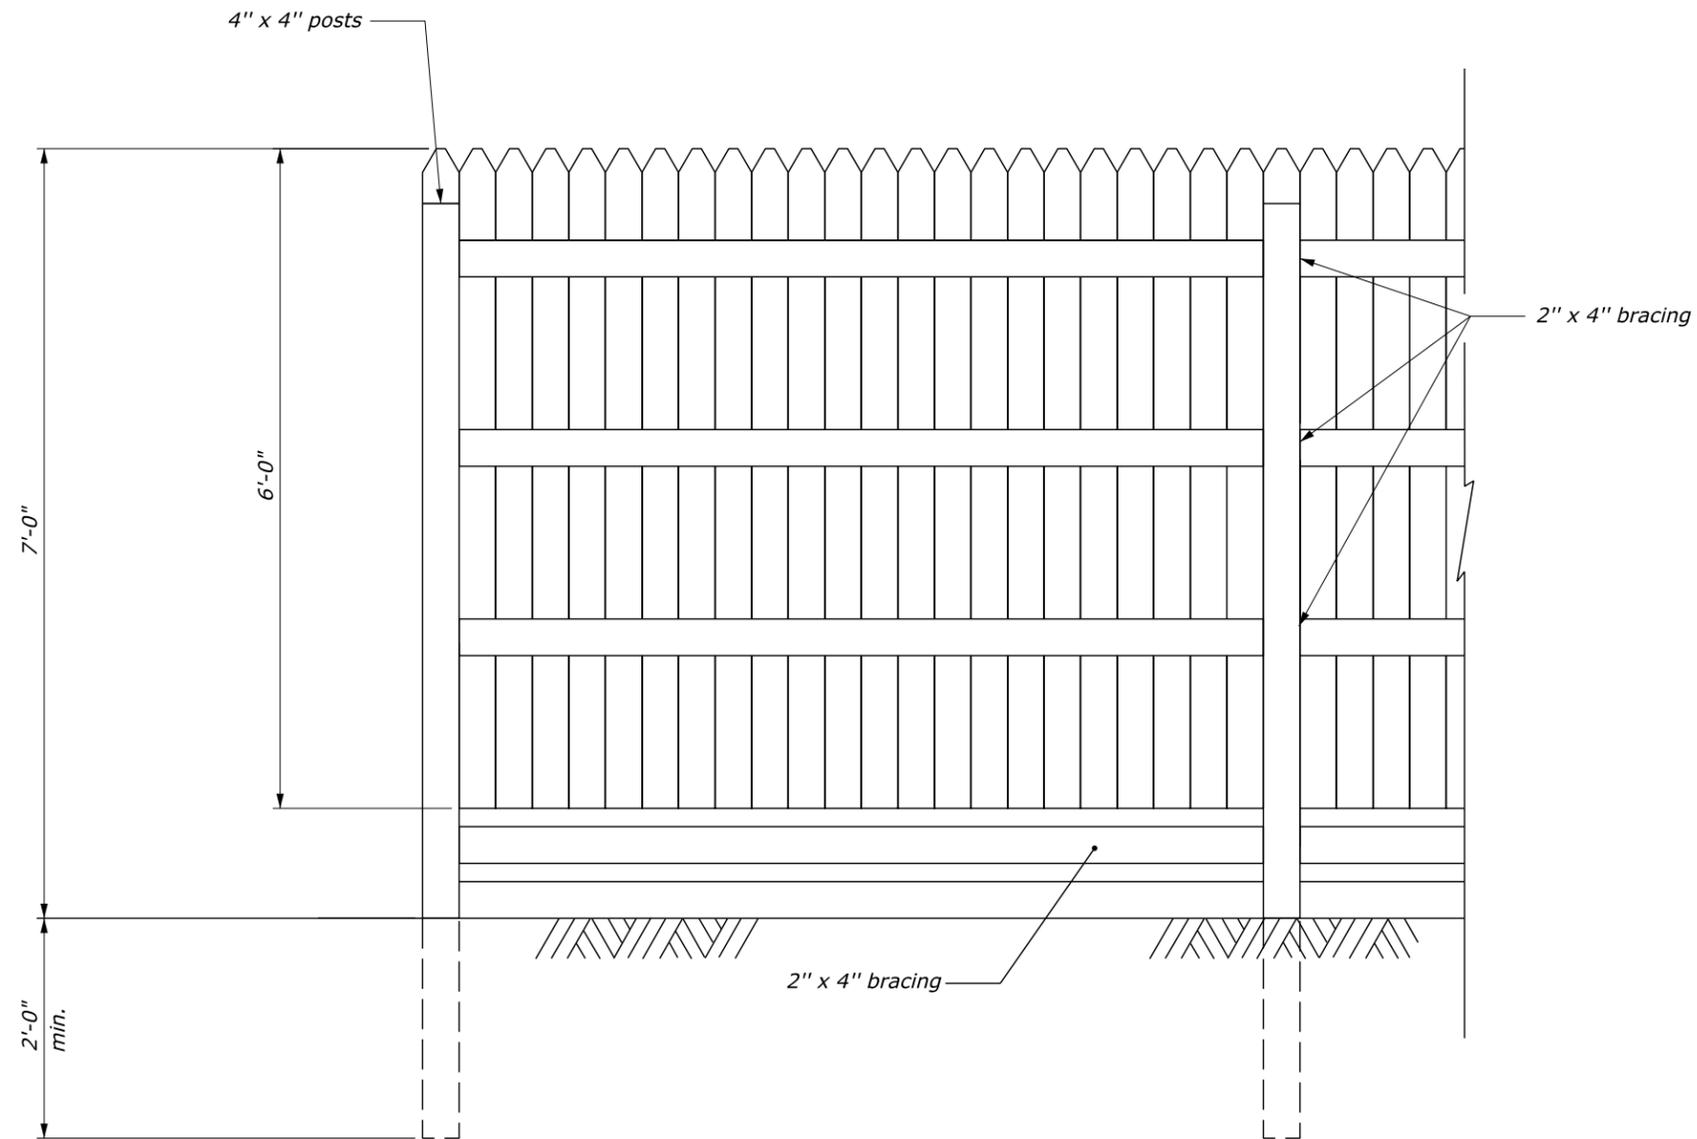

ELEVATION

0:Jun-20/10:22 AM 10:22:51 AM M:\Standard\FLD\Detail\Drawings\8 draf...to ref us\ERIC'S CADD WORK\F.L.DET.\_w\FRDMA\6912\_detail.dgn

U.S. DEPARTMENT OF TRANSPORTATION FEDERAL HIGHWAY ADMINISTRATION EASTERN FEDERAL LANDS HIGHWAY DIVISION	
U.S. CUSTOMARY DETAIL	
<b>WOOD STOCKADE FENCE</b>	
DETAIL APPROVED FOR USE	DETAIL
APPROVED : MAY 2011	E619-12