




REG	STATE	PROJECT	SHEET NO.
SE	LA	RRP-LOP 10(2)	

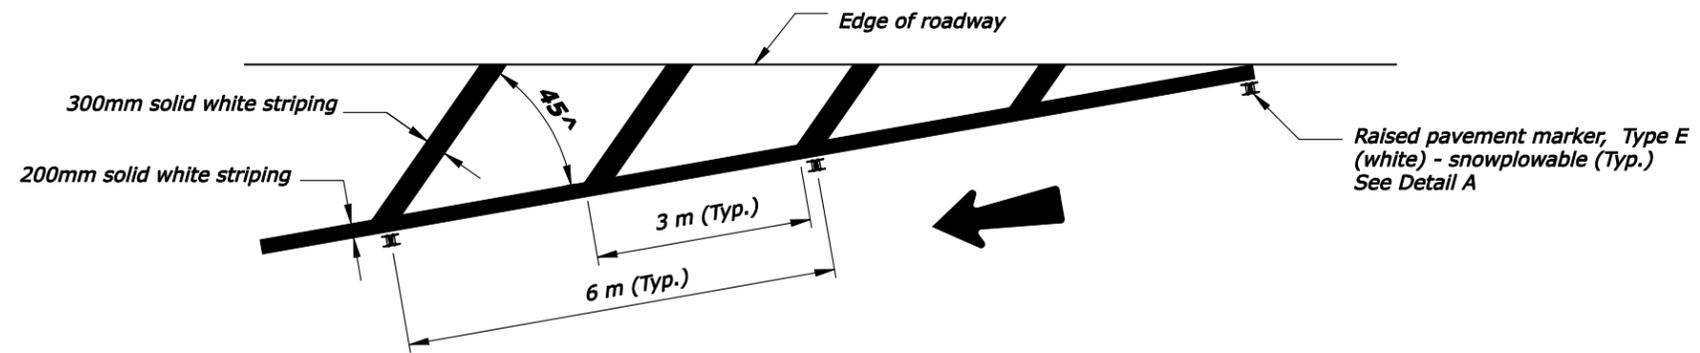

ONE-WAY TRAFFIC -- LANE SHIFT

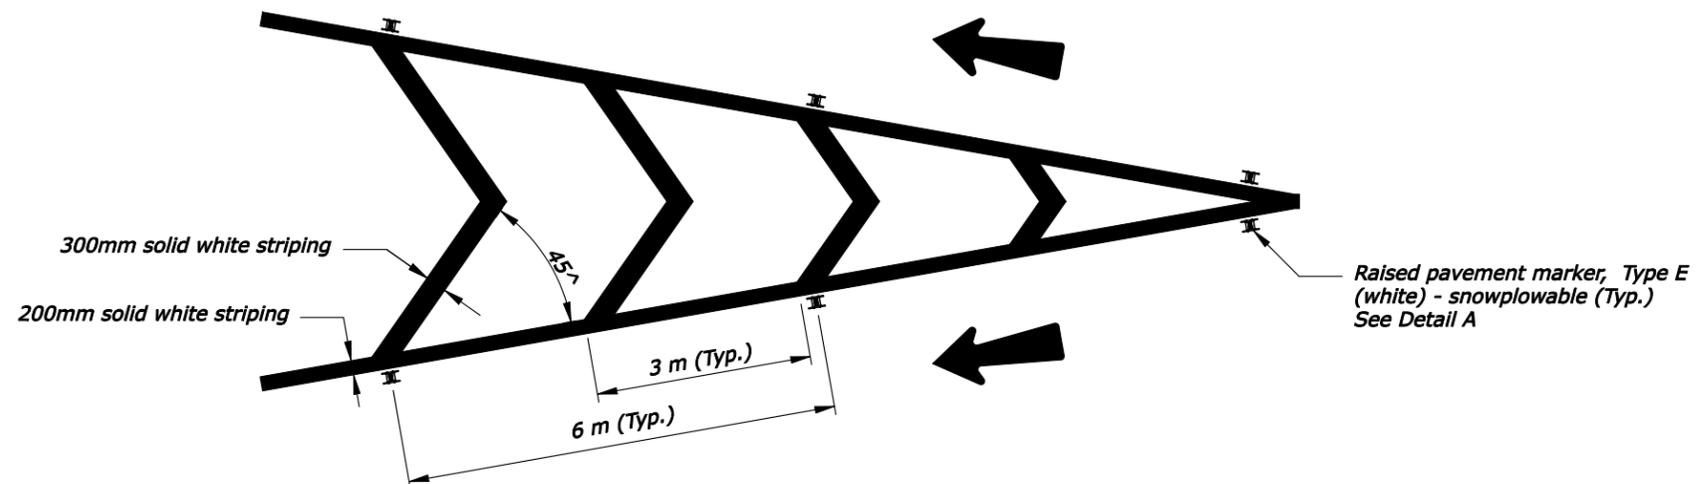


ONE-WAY TWO-LANE TRAFFIC -- LANES SEPARATE

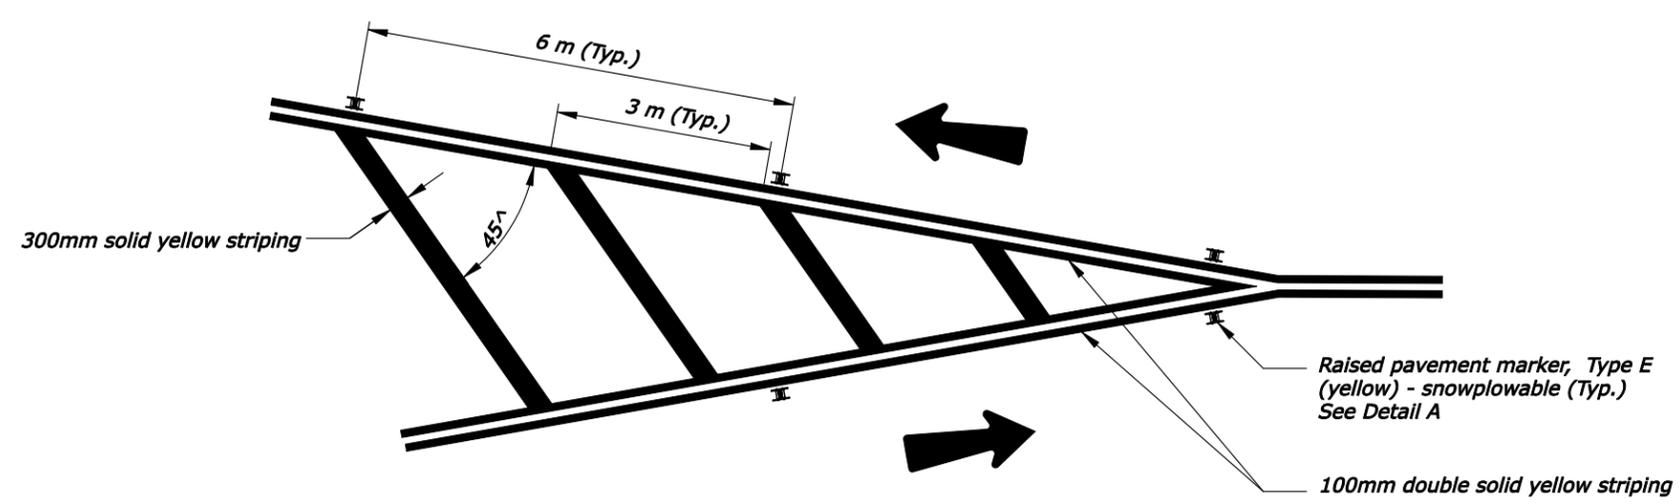

TWO-WAY TWO-LANE TRAFFIC -- LANES SEPARATE

NOTES:

1. Unless otherwise shown, dimensions are in millimeters.
2. All striping shall be in accordance with the Manual on Uniform Traffic Control Devices (MUTCD) latest edition.

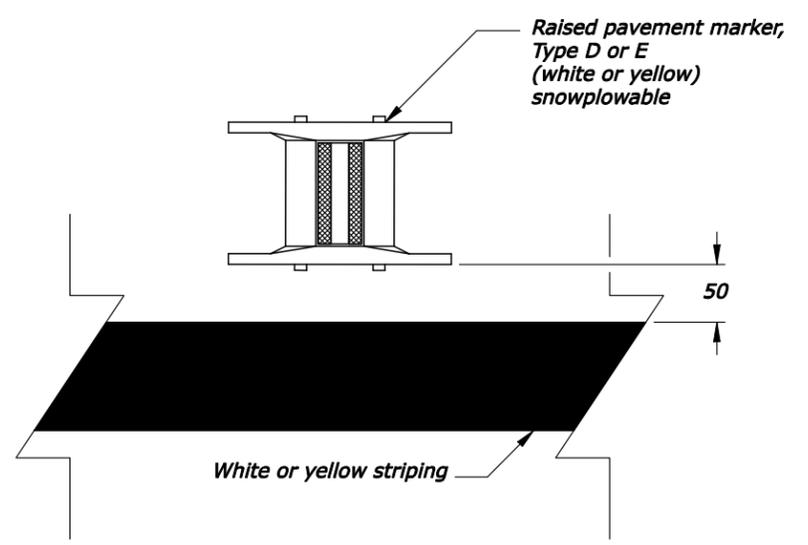

DETAIL A

NO SCALE

U.S. DEPARTMENT OF TRANSPORTATION FEDERAL HIGHWAY ADMINISTRATION EASTERN FEDERAL LANDS HIGHWAY DIVISION	
METRIC DETAIL	
PAVEMENT MARKERS IN NEUTRAL AREAS WITH RAISED PAVEMENT MARKERS	
DETAIL APPROVED FOR USE	DETAIL
REVISED: 06/00 03/07	EM634-04

9/20/2007 8:31:21 AM M:\Standard\EF.LHD_Standards & Details\8\sf63404_detail.dgn