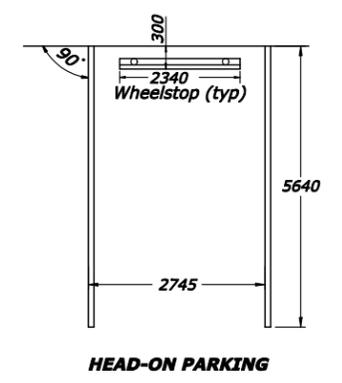
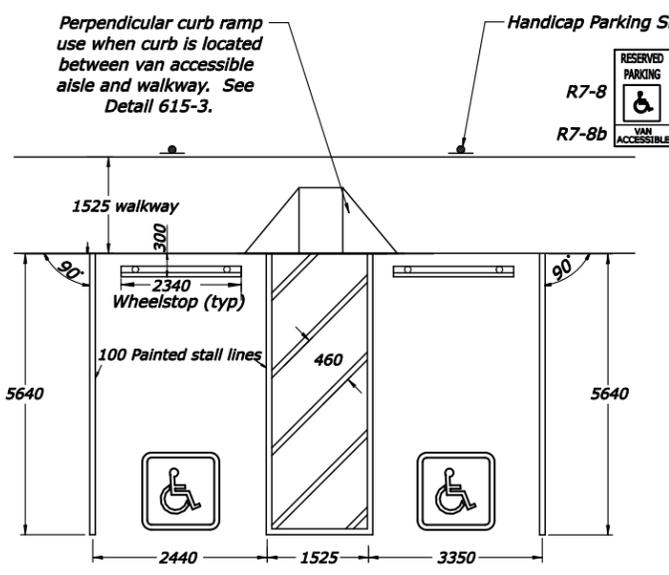
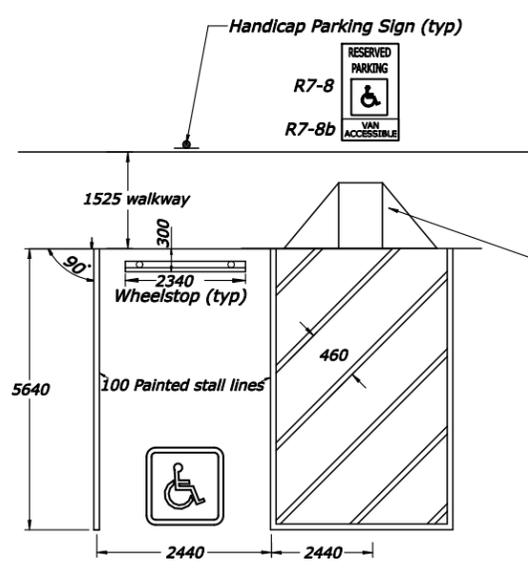
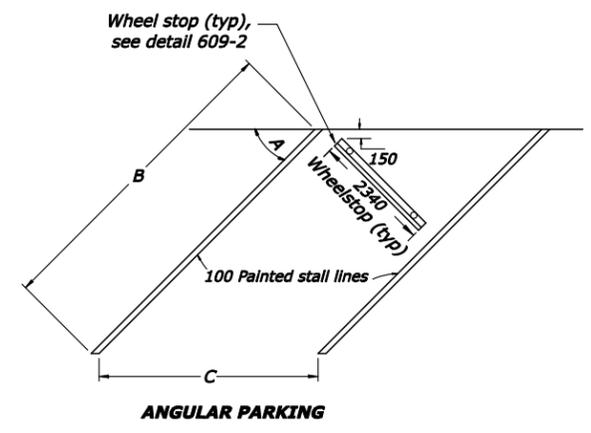
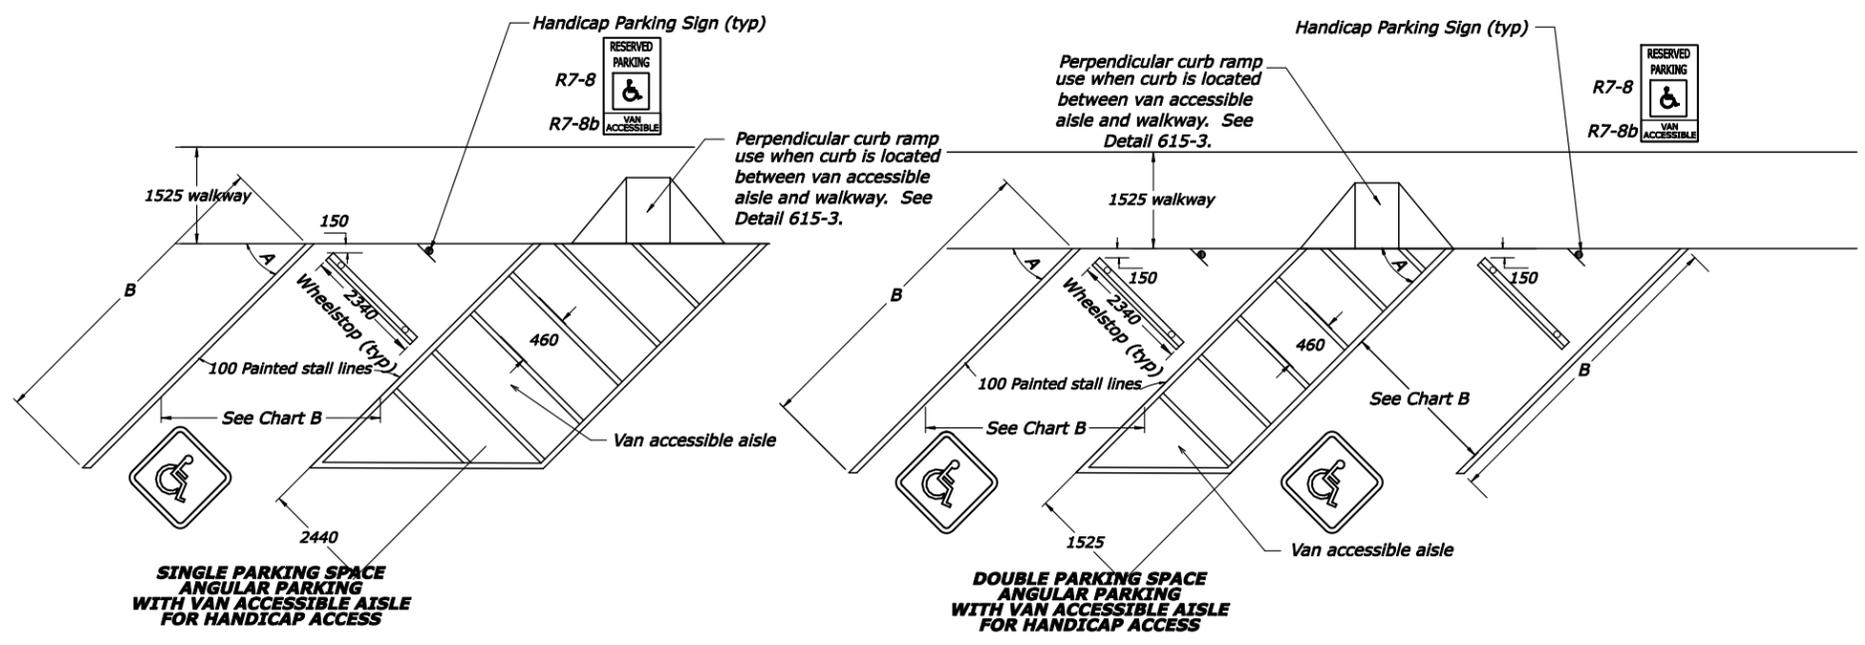


**NOTE:**

1. Unless otherwise shown, dimensions are in millimeters.



**CHART B**

Parking Layout Dimensions for 9-ft. wide stalls\*

Angle A	45°	60°	75°	90°
Minimum Length of stall B	7620	6705	6100	5640
Stall width, C, parallel to aisle	3870	3169	2835	2745

\* Chart based on dimensions recommended in "Parking Principles".

**CHART A**  
Required Accessible Spaces in Parking Areas\*

Total Parking Spaces in Parking Area	Required Minimum Number of Accessible Spaces
1 to 25	1
26 to 50	2
51 to 75	3
76 to 100	4
101 to 150	5
151 to 200	6
201 to 300	7
301 to 400	8
401 to 500	9
501 to 1,000	2 percent of total
over 1,000	20 plus 1 for each 100

\* Chart based on "Americans with Disabilities Act" Design Guide.

NO SCALE

U.S. DEPARTMENT OF TRANSPORTATION  
FEDERAL HIGHWAY ADMINISTRATION  
EASTERN FEDERAL LANDS HIGHWAY DIVISION

METRIC DETAIL

**PAVEMENT MARKINGS  
IN PARKING AREAS**

DETAIL APPROVED FOR USE

REVISID:

DETAIL  
EM634-05

9/20/2007 8:33:34 AM M:\Standard\EF\LD\_Standards & Details\8\sf63405\_detail.dgn