



NOTE:

1. Install a tangent G4 W-beam guardrail terminal that meets NCHRP-350 requirements per manufacturer's recommendations. Ensure that terminal meets appropriate test level for the project.
2. Install terminal at a 1:50 taper, ensuring that end piece is entirely off shoulder.
3. See manufacturer's drawings for other details.

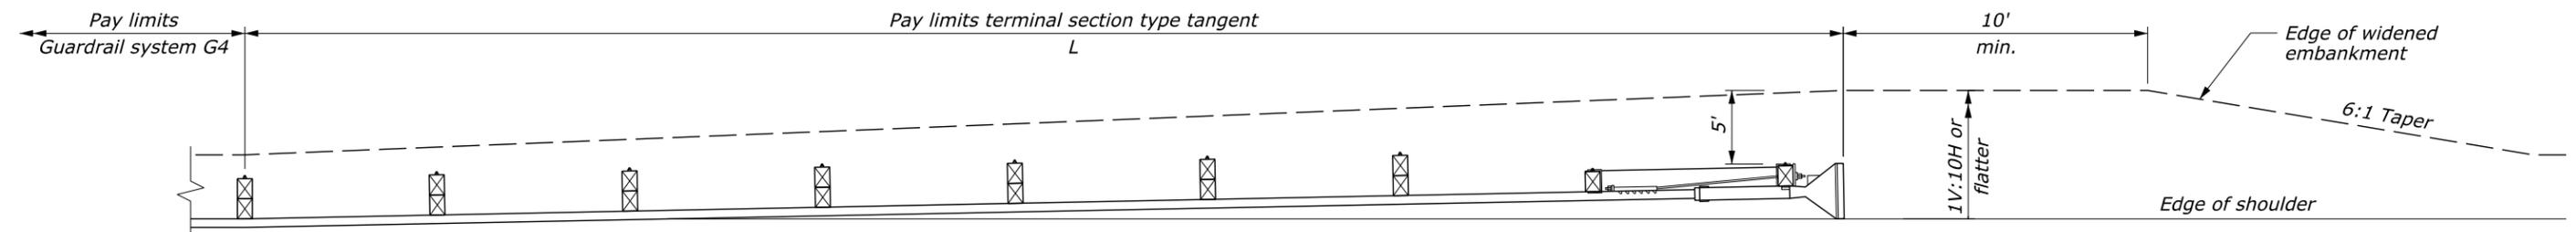

PLAN

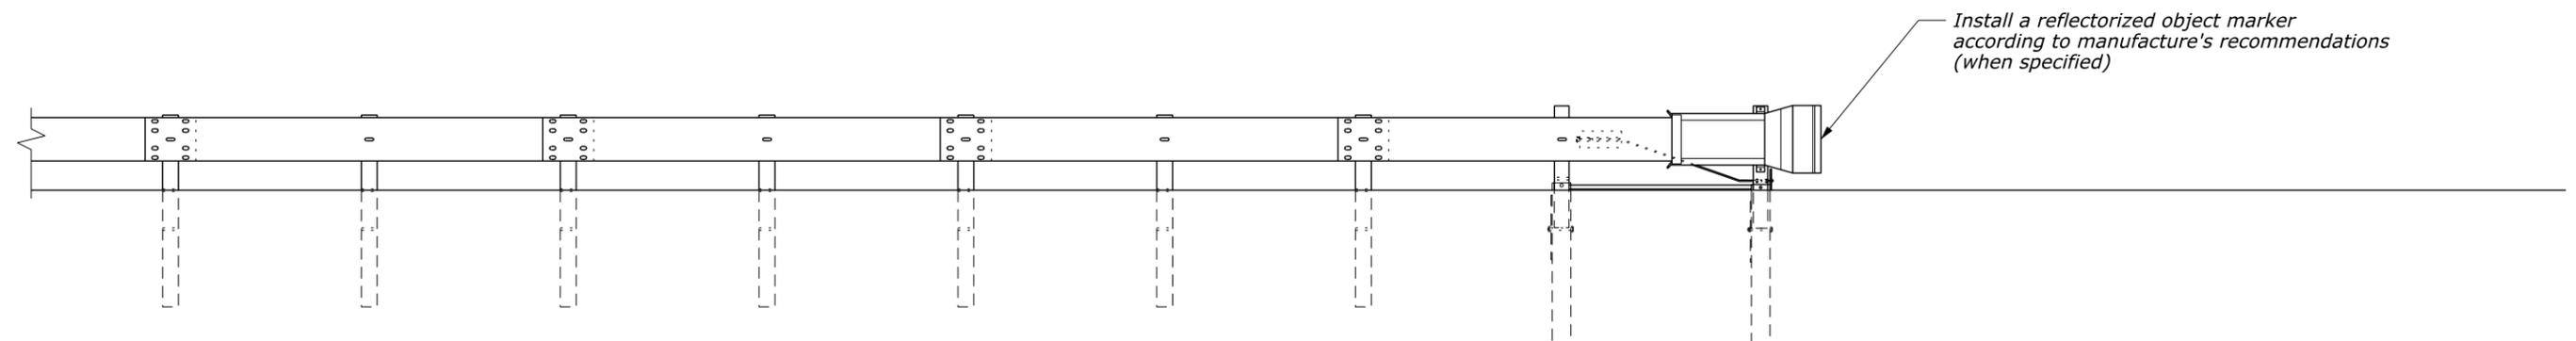

ELEVATION

TEST LEVEL	L (ft)
2 (≤ 45 mph)	25
3 (> 45 mph)	37.5 or 50

NO SCALE

U.S. DEPARTMENT OF TRANSPORTATION FEDERAL HIGHWAY ADMINISTRATION EASTERN FEDERAL LANDS HIGHWAY DIVISION	
U.S. CUSTOMARY DETAIL	
G4 W-BEAM GUARDRAIL TYPE TANGENT TERMINAL	
STANDARD APPROVED FOR USE 6/2005	DETAIL
REVISED:	ET 617-20