


REG	STATE	PROJECT	SHEET NO.

ROAD TYPE	DISTANCE BETWEEN SIGNS IN FEET		
	A	B	C
Urban and Rural 30 MPH and less	100	100	100
Urban and Rural 35 MPH to 50 MPH	350	350	350
Rural greater than 50 MPH	500	500	500
Expressway / Freeway	1000	1500	2640

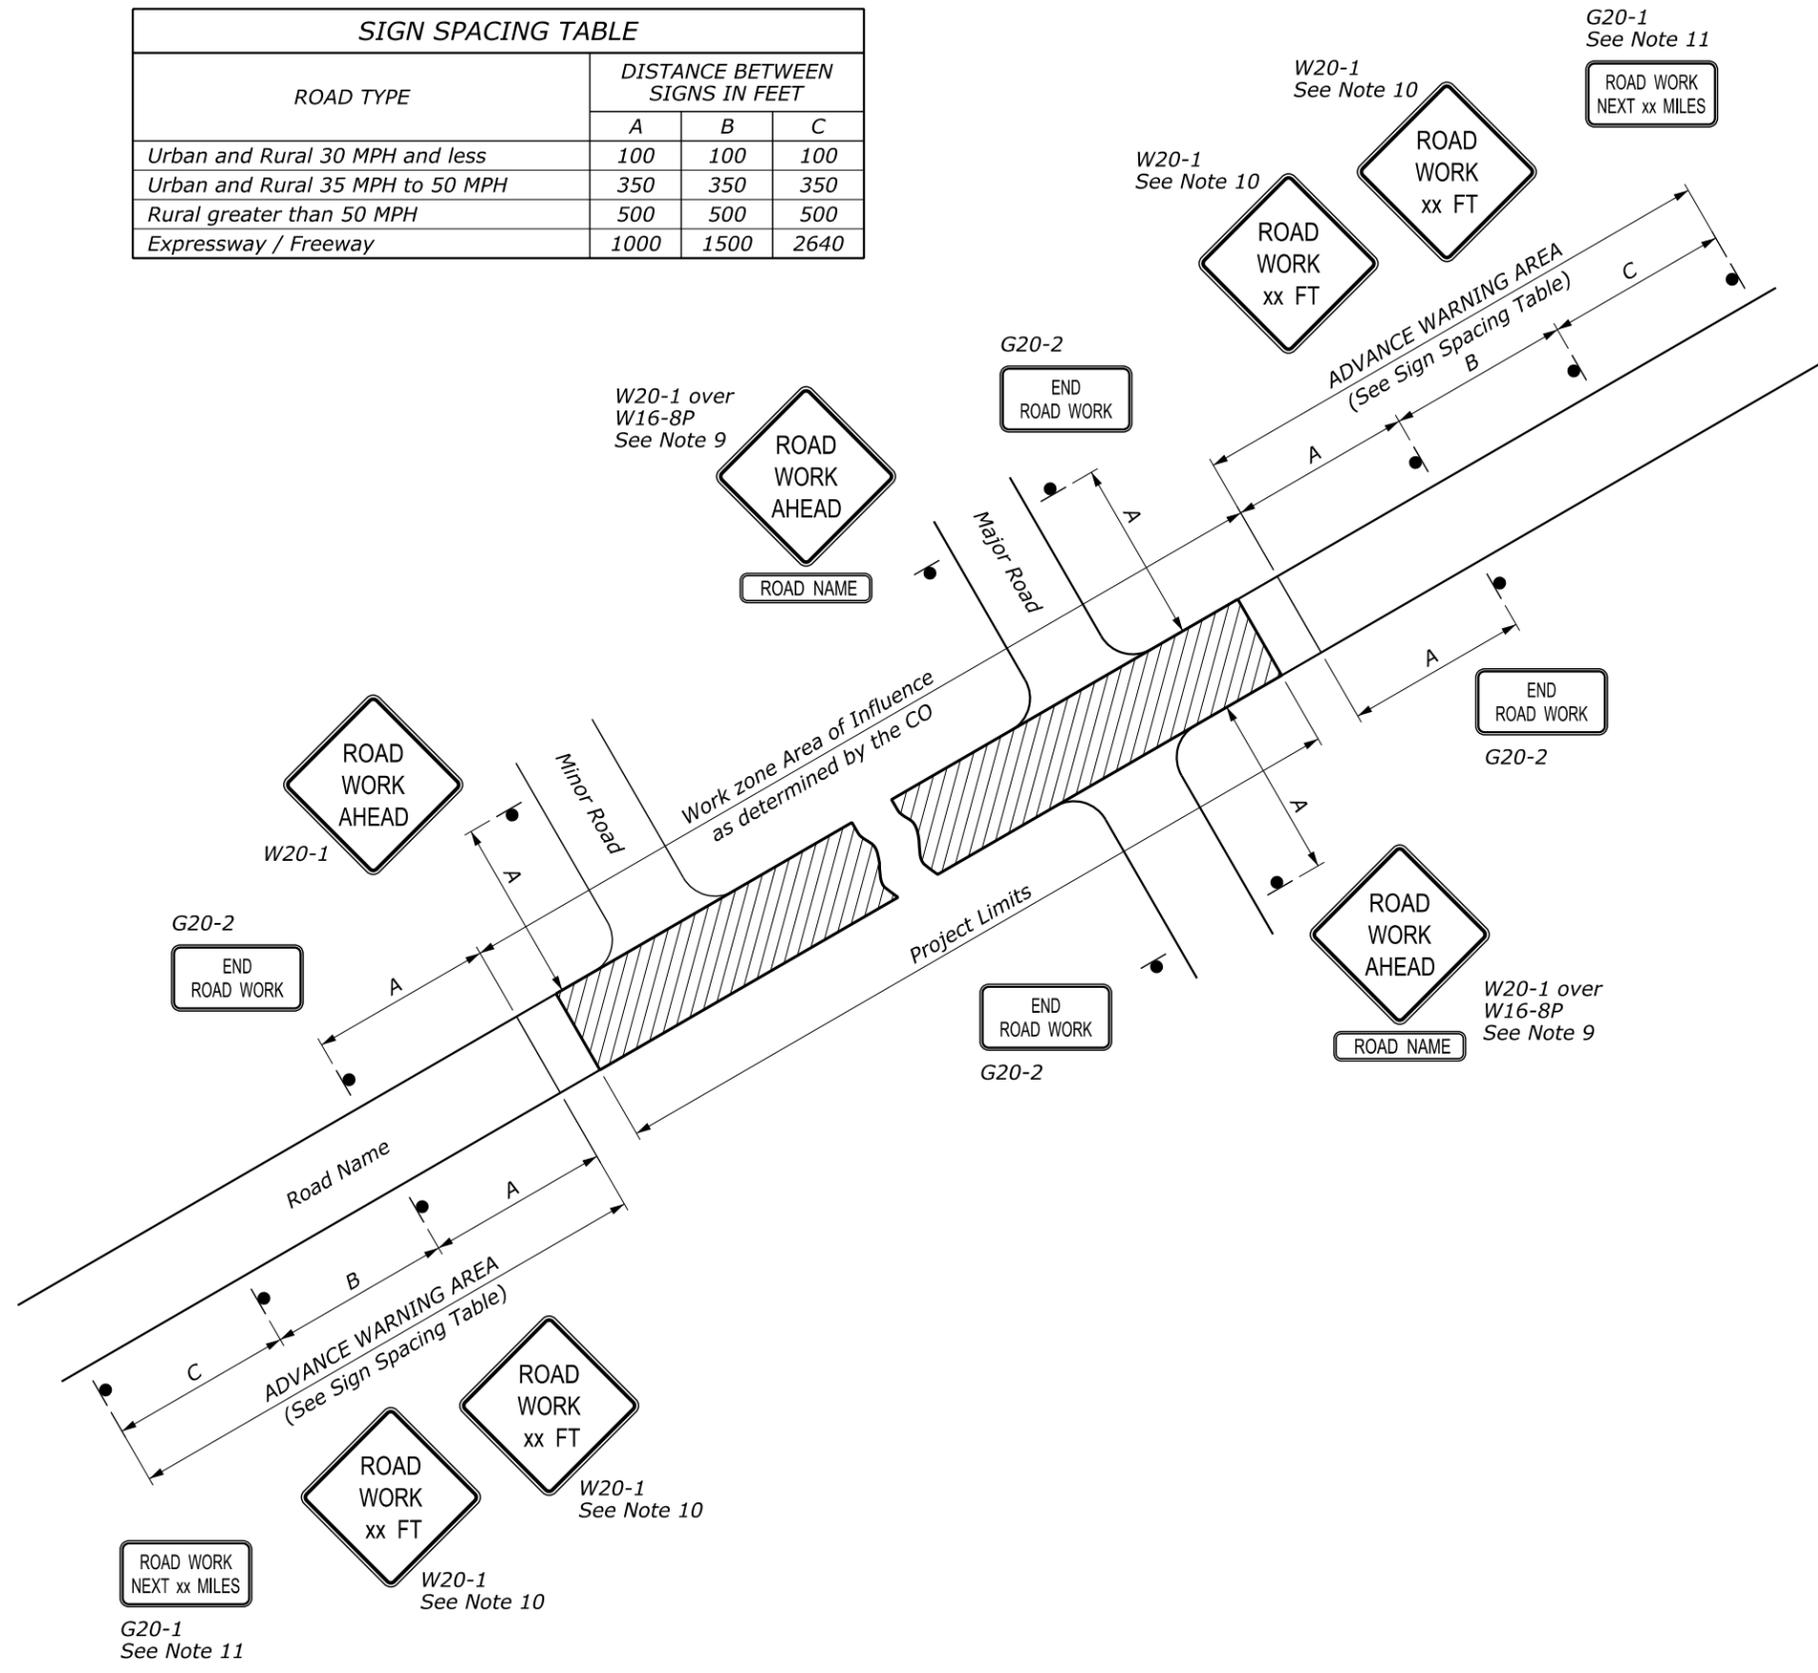

NOTE:

1. Erect all project advance warning signs before starting construction work.
2. Not all details shown on the temporary traffic control sheets may be applicable to this project. The Contractor may add or delete information and details in this traffic control plan as necessary to accommodate actual operations.
3. Where advance warning signs, placed as shown, interfere with permanent signs, locate the warning signs as determined by the CO for best results. Vary messages as required.
4. Additional or different message signs may be required to fit the actual construction conditions.
5. Install advisory speed plates under the W20 series warning signs as needed to indicate a maximum recommended speed through the construction area.
6. Ensure all sign supports exposed to impact by traffic meet the requirements of NCHRP-350 or MASH for crashworthiness.
7. Maintain two-way traffic during all non-work hours except as approved by the CO.
8. Do not store traffic control devices along the roadway when not in use. Cover post-mounted signs when not applicable.
9. If W20-1 is placed on a roadway other than that on which the actual construction work occurs, include a supplementary plaque indicating the name of the road on which the construction does occur (applies to major roads only).
10. The message on the W20-1 signs may be "ROAD WORK AHEAD" or may specify the distance to the work area in feet or in miles. Install an additional W20-1 sign when approach speeds exceed 50 MPH. When used place the two W20-1 signs "B" feet apart according to the Sign Spacing Table.
11. For work zones that are 2 miles or more in length, install G20-1 signs at each end of the project. Show the distance on the G20-1 sign to the nearest whole mile.
12. If signing on a roadway under a jurisdiction other than the client agency, verify that an encroachment permit has been obtained.
13. State standards may be used as an alternative if approved by the CO.
14. Refer to the Section 635 of the Special Contract Requirements for allowable retroreflective sheeting types.

M:\Standard\EFLHD_Detail-Drawings\8 draft do not use\ERIC'S CADD WORK\EFL_DET_w\VERDANA\st63501_EFL_TEMP.dgn [USC]
 1 June 2011 10:51 AM

U.S. DEPARTMENT OF TRANSPORTATION
 FEDERAL HIGHWAY ADMINISTRATION
 EASTERN FEDERAL LANDS HIGHWAY DIVISION
 U.S. CUSTOMARY DETAIL
**TEMPORARY TRAFFIC CONTROL
 ADVANCE SIGNING**

STANDARD APPROVED FOR USE 6/2005	DETAIL
REVISED:	ET 635-1

NO SCALE