



LENGTH AND SPACING TABLE					
APPROACH SPEED*	MINIMUM TAPER LENGTH	BUFFER SPACE LENGTH	CHANNELIZING DEVICE		
			TAPER AREA	BUFFER SPACE	WORK SPACE
MPH	FEET	FEET	SPACING IN FEET		
20	Shifting taper formula: $L = \frac{WS^2}{120}$ for $S \leq 40$ MPH $L = \frac{WS}{2}$ for $S \geq 45$ MPH Where: L = Minimum length of taper W = Width of offset in feet S = Numerical value of posted speed limit or 85 percentile speed prior to work in miles per hour	115	20	40	40
25		155	25	50	50
30		200	30	60	60
35		250	35	70	70
40		305	40	80	80
45		360	45	90	90
50		425	50	100	100
55	495	55	110	110	
60	570	60	120	120	
65	645	65	130	130	
70	730	70	140	140	

SIGN SPACING TABLE			
ROAD TYPE	DISTANCE BETWEEN SIGNS IN FEET		
	A	B	C
Urban and Rural 30 MPH and less	100	100	100
Urban and Rural 35 MPH to 50 MPH	350	350	350
Rural greater than 50 MPH	500	500	500
Expressway / Freeway	1000	1500	2640

NOTE:

1. Signs are shown for one direction of travel only. Place devices similar to those depicted for the opposite direction of travel.
2. Final location and spacing of signs and devices may be changed to fit field conditions as approved by the CO.
3. For project specific minimum width, refer to Special Contract Requirements, Section 156.
4. If the roadway surface is paved, install temporary pavement markings. If nearest no-passing zone is within 400', extend markings to connect zones.
5. If closure is completely within the project limits, eliminate the "ROAD WORK AHEAD" (W20-1) and "END ROAD WORK" (G20-2) signs.
6. Install "PASS WITH CARE" sign (R4-2) at ends of no-passing zone if directed by the CO.
7. Do not allow equipment, materials, or vehicles to be parked or stored in the buffer space.

* Approach speed based on the regulatory posted speed, not the advisory speed.

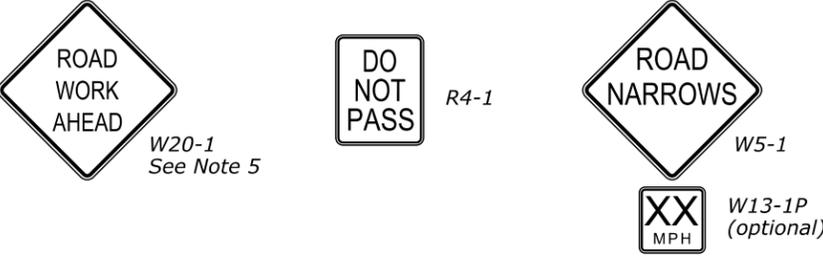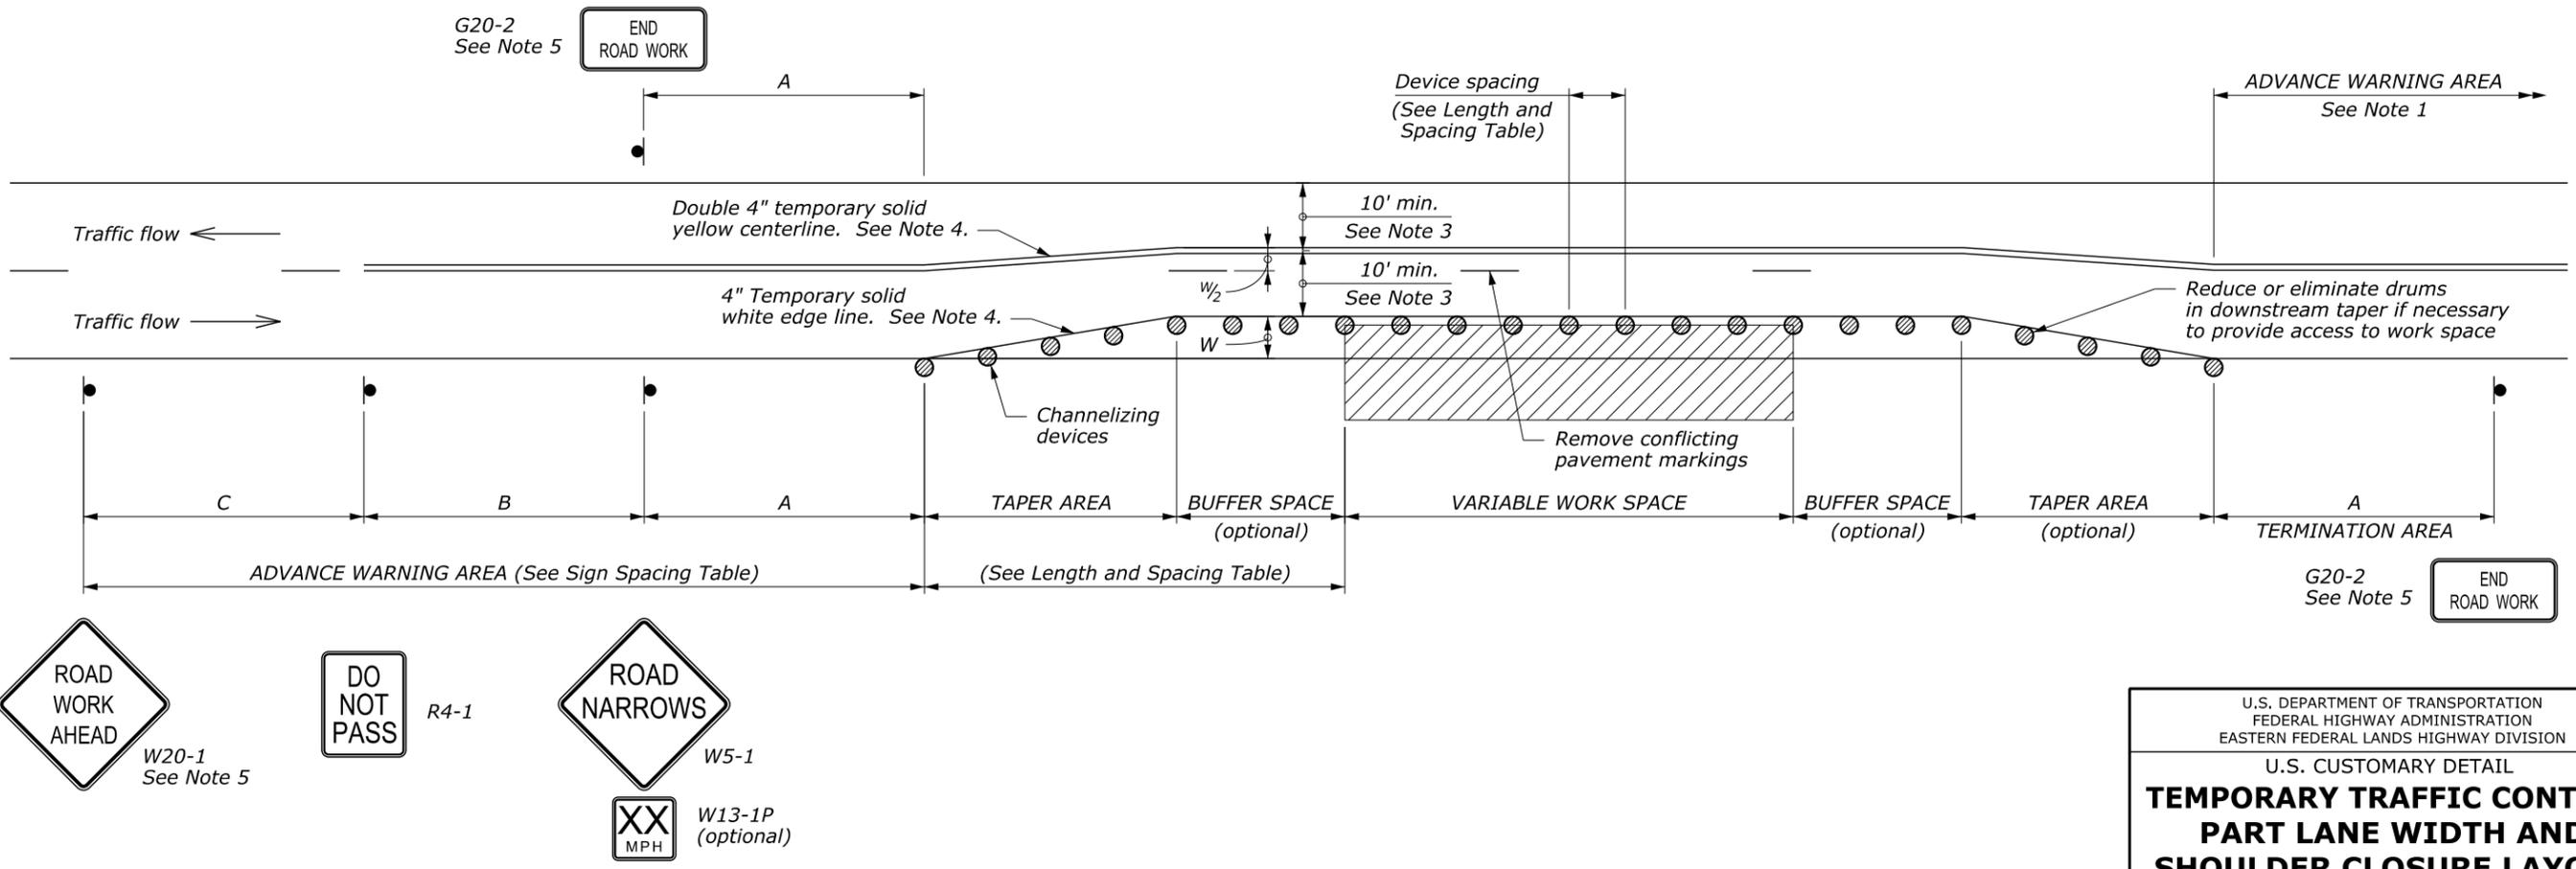

U.S. DEPARTMENT OF TRANSPORTATION
FEDERAL HIGHWAY ADMINISTRATION
EASTERN FEDERAL LANDS HIGHWAY DIVISION

U.S. CUSTOMARY DETAIL

**TEMPORARY TRAFFIC CONTROL
PART LANE WIDTH AND
SHOULDER CLOSURE LAYOUT**

STANDARD APPROVED FOR USE 6/2005	DETAIL
REVISED:	ET 635-11

NO SCALE

M:\Standard\EFLHD_Detail\Drawings\8 draft do not use\ERIC'S CADD WORK\EFL_DET_w\VERDANA\st63511_EFL_TEMP.dgn [USC] 31 May 2011 2:48 PM