

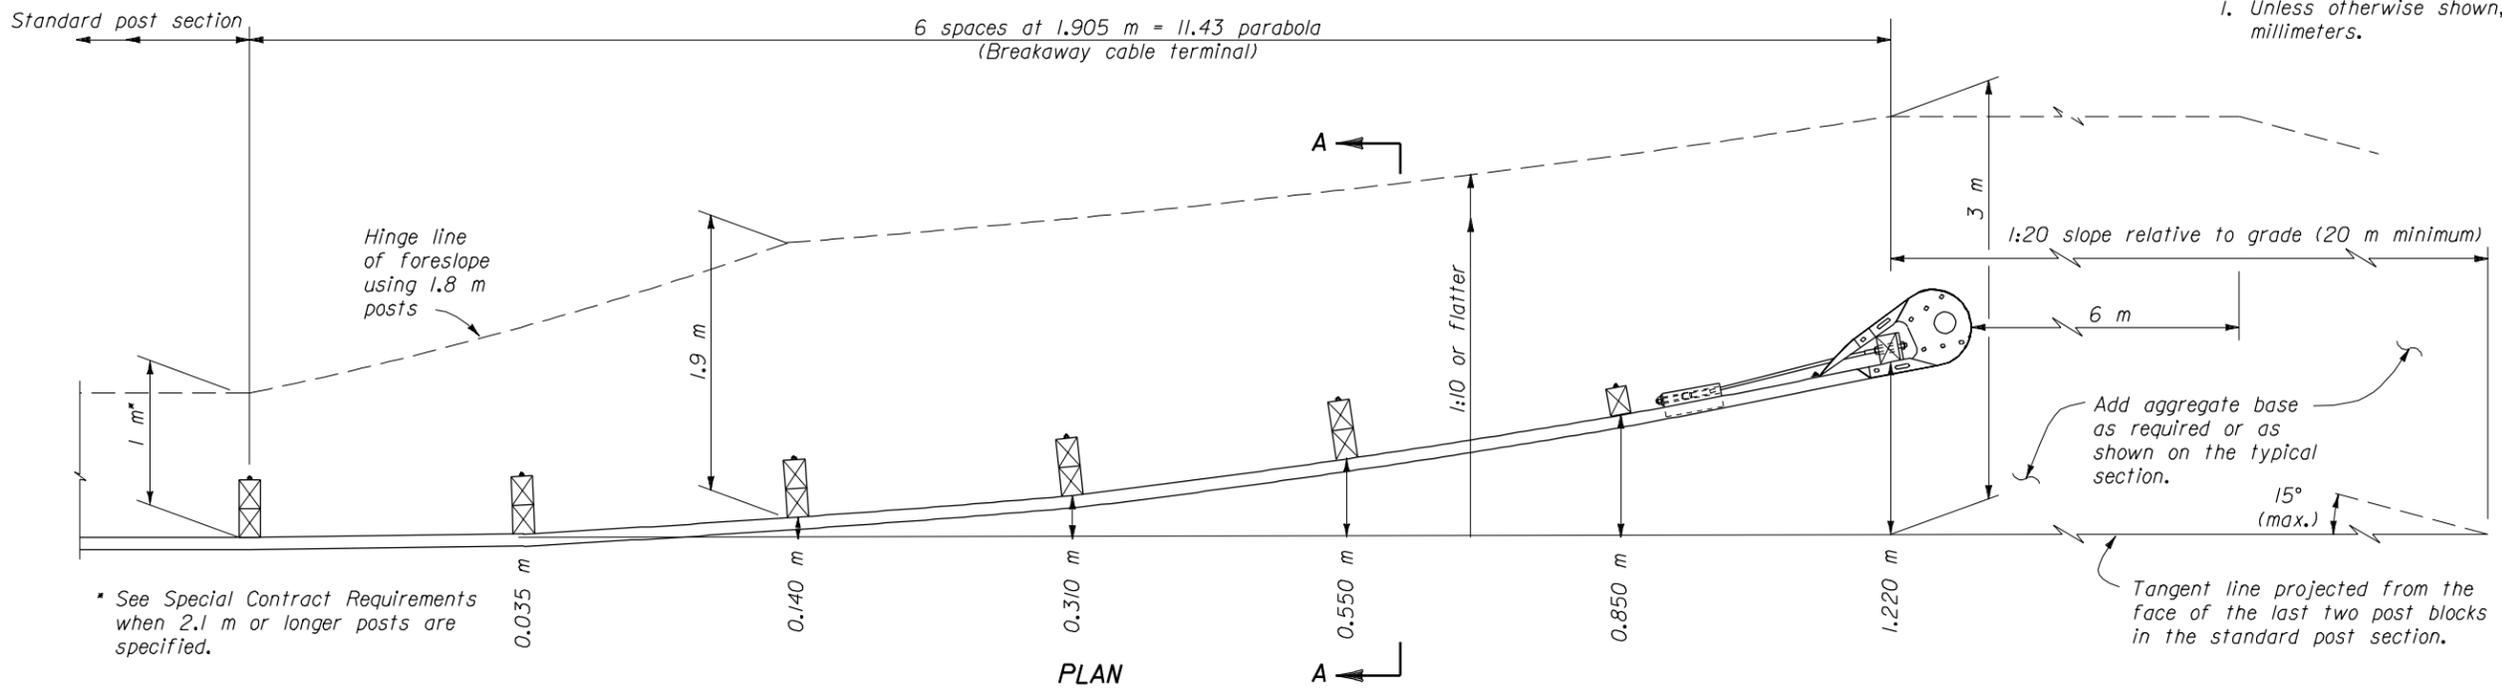


NOTES:
 1. Unless otherwise shown, dimensions are in millimeters.

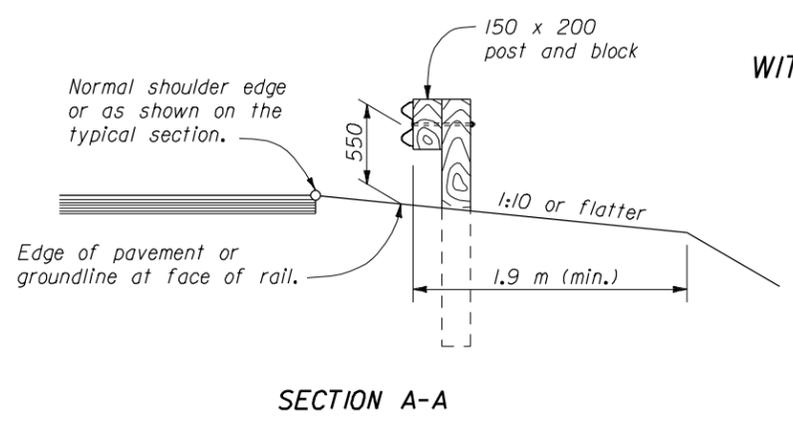

* See Special Contract Requirements when 2.1 m or longer posts are specified.

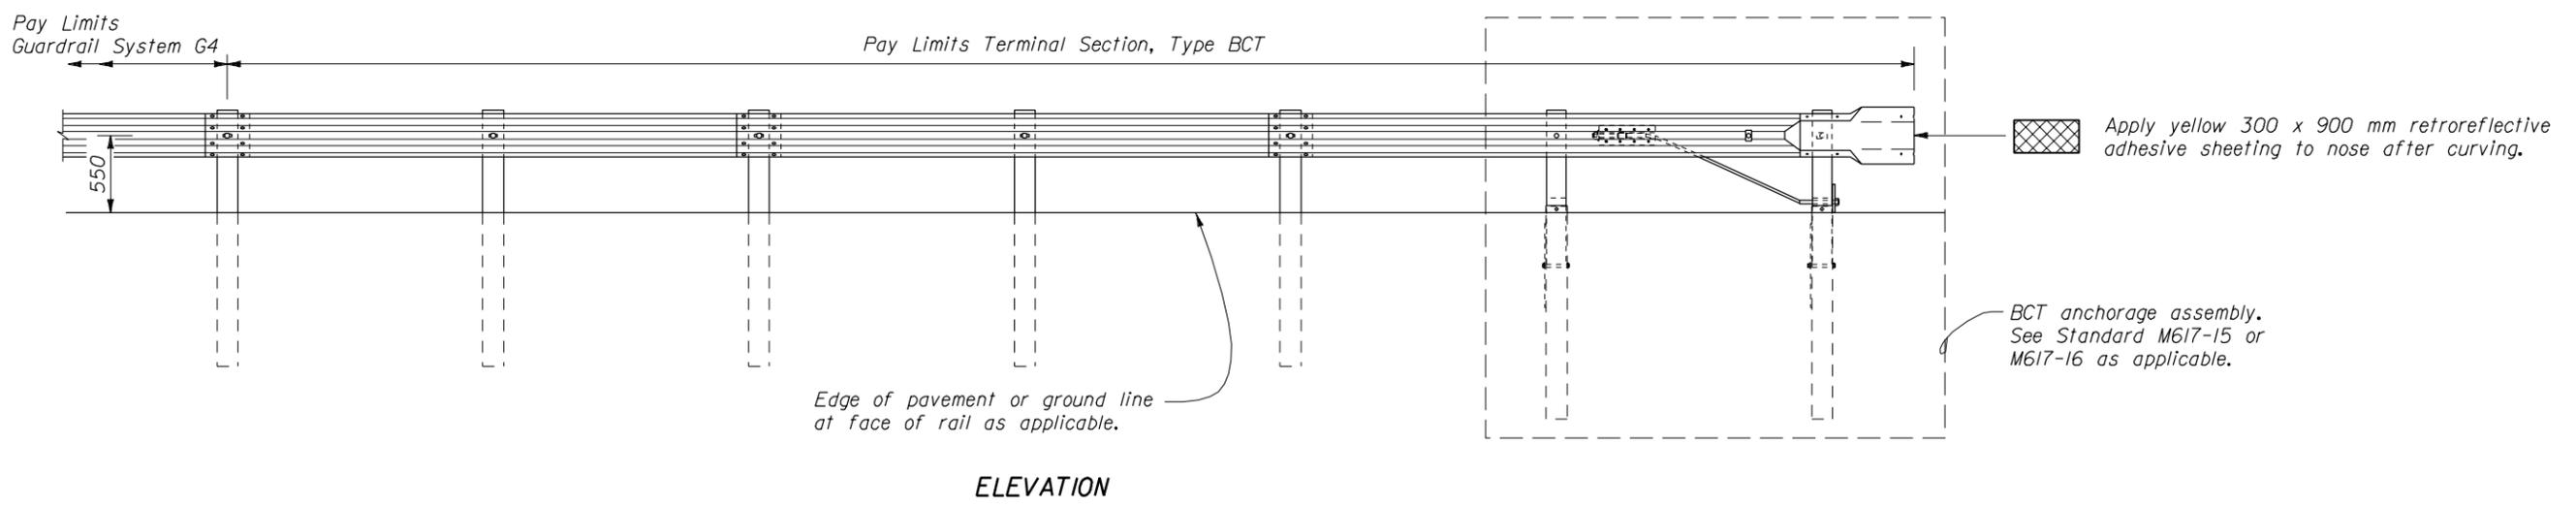

APPROACH & DEPARTURE FLARE WITH BREAKAWAY CABLE TERMINAL (BCT)

NO SCALE

U.S. DEPARTMENT OF TRANSPORTATION FEDERAL HIGHWAY ADMINISTRATION FEDERAL LANDS HIGHWAY	
METRIC STANDARD G4 W BEAM GUARDRAIL BREAKAWAY CABLE TERMINAL WOOD POSTS TERMINAL SECTION, TYPE BCT	
STANDARD APPROVED FOR USE	STANDARD
REVISED: 07/98	M617-14

02/27/2003 08:51:44 AM M:\Standard\METRIC\MST61714.DGN