
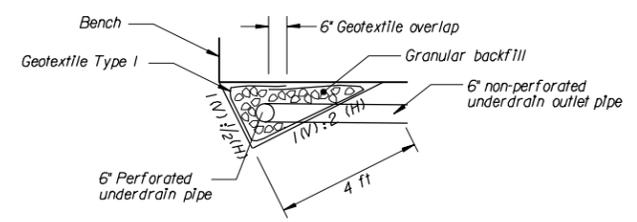


- NOTES:**
1. Geogrid reinforcement material and installation shall conform to the special contract requirements.
  2. Seed slope and all disturbed areas.
  3. Refer to Special Contract Requirements for Geogrid material properties.

**DETAIL B - BRUSHLAYERING**

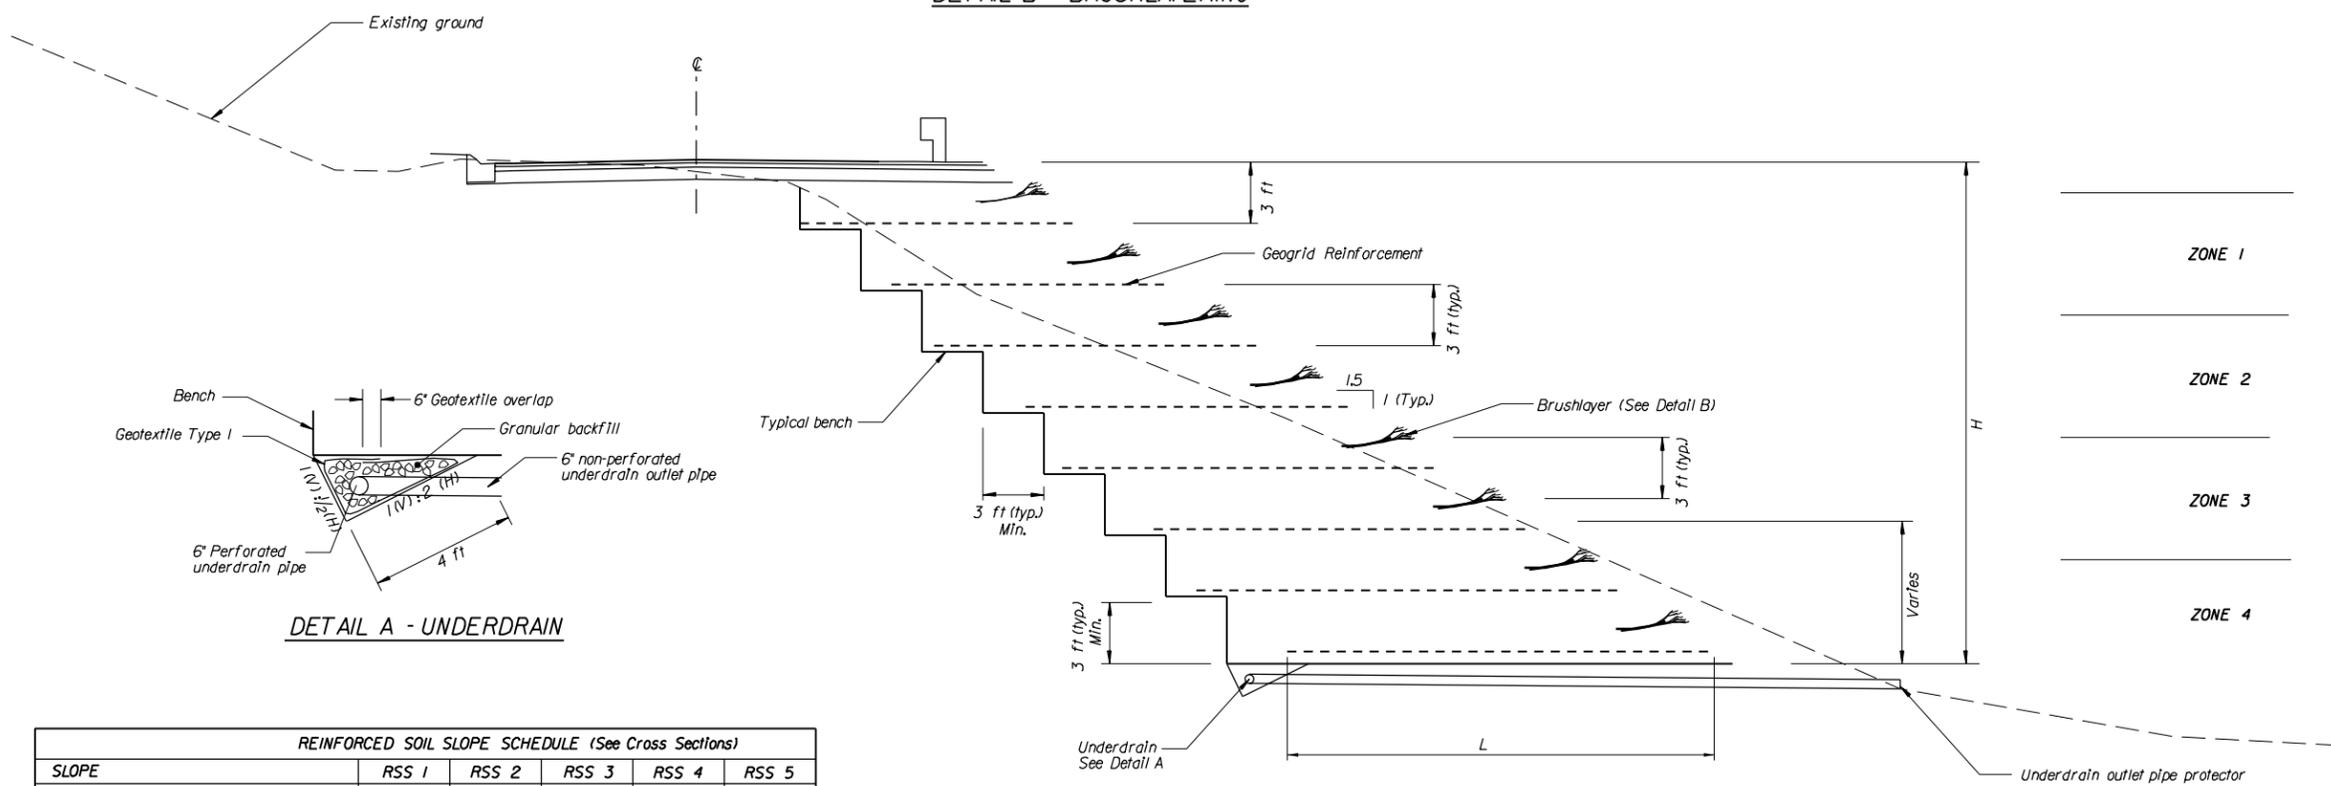

**DETAIL A - UNDERDRAIN**

REINFORCED SOIL SLOPE SCHEDULE (See Cross Sections)					
SLOPE	RSS 1	RSS 2	RSS 3	RSS 4	RSS 5
Slope Height, H					
Reinforcement layers, N					
Reinforcement vertical spacing, Sv					
Reinforcement length, L					
Reinforcement layers, N					
Reinforcement vertical spacing, Sv					
Reinforcement length, L					
Chart numbers would be job specific

U.S. DEPARTMENT OF TRANSPORTATION  
 FEDERAL HIGHWAY ADMINISTRATION  
 EASTERN FEDERAL LANDS HIGHWAY DIVISION

**DETAIL**

**REINFORCED SOIL SLOPE (RSS)  
 WITH BRUSHLAYERING**

DETAIL APPROVED FOR USE --/---

REVISID: \_\_\_\_\_

DETAIL  
 E211-1