


\* Adjust depth to meet field conditions

NOTES:

1. Location of pipe underdrains may be adjusted by the CO.
2. Minimum underdrain grade is 0.5 percent.

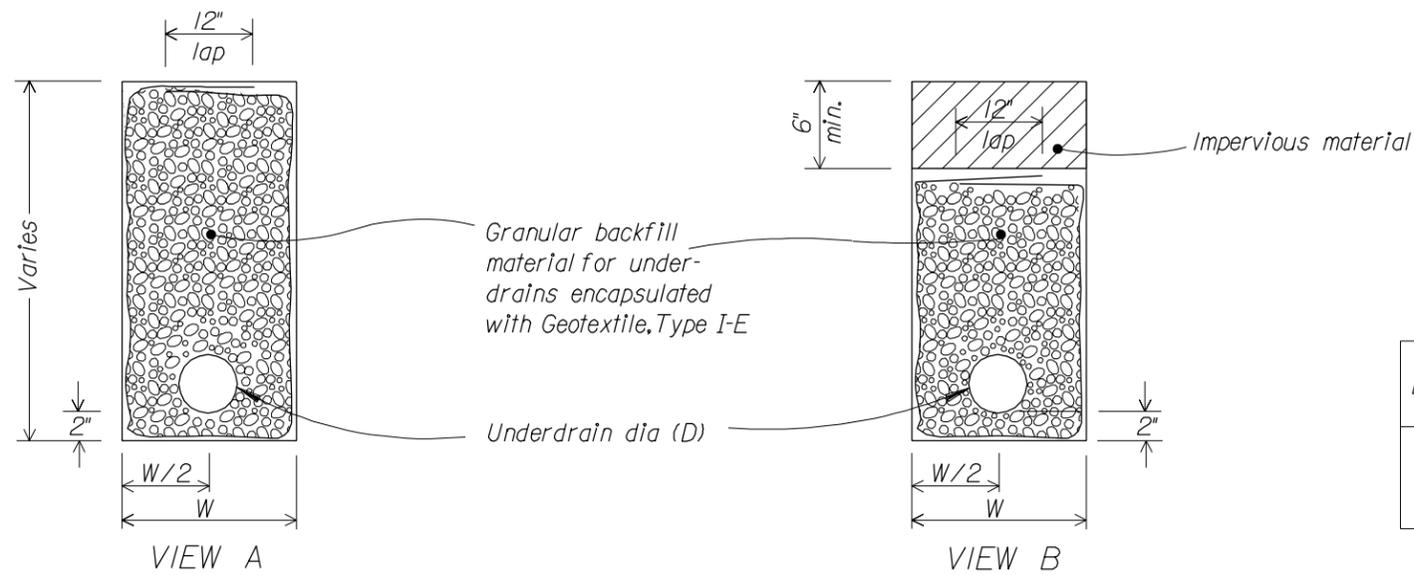

DIAMETER (D)	MINIMUM WIDTH (W)
4"	12"
6"	15"

02/26/2003 10:56:15 AM M:\Standard\Eng\1605x01.dgn

U.S. DEPARTMENT OF TRANSPORTATION  
FEDERAL HIGHWAY ADMINISTRATION  
EASTERN FEDERAL LANDS HIGHWAY DIVISION

DETAIL

**UNDERDRAIN, FOR  
PAVEMENT AND DITCHES**

REVISIONS:	DETAIL APPROVED FOR USE ---/---/---
	DETAIL E605-1