

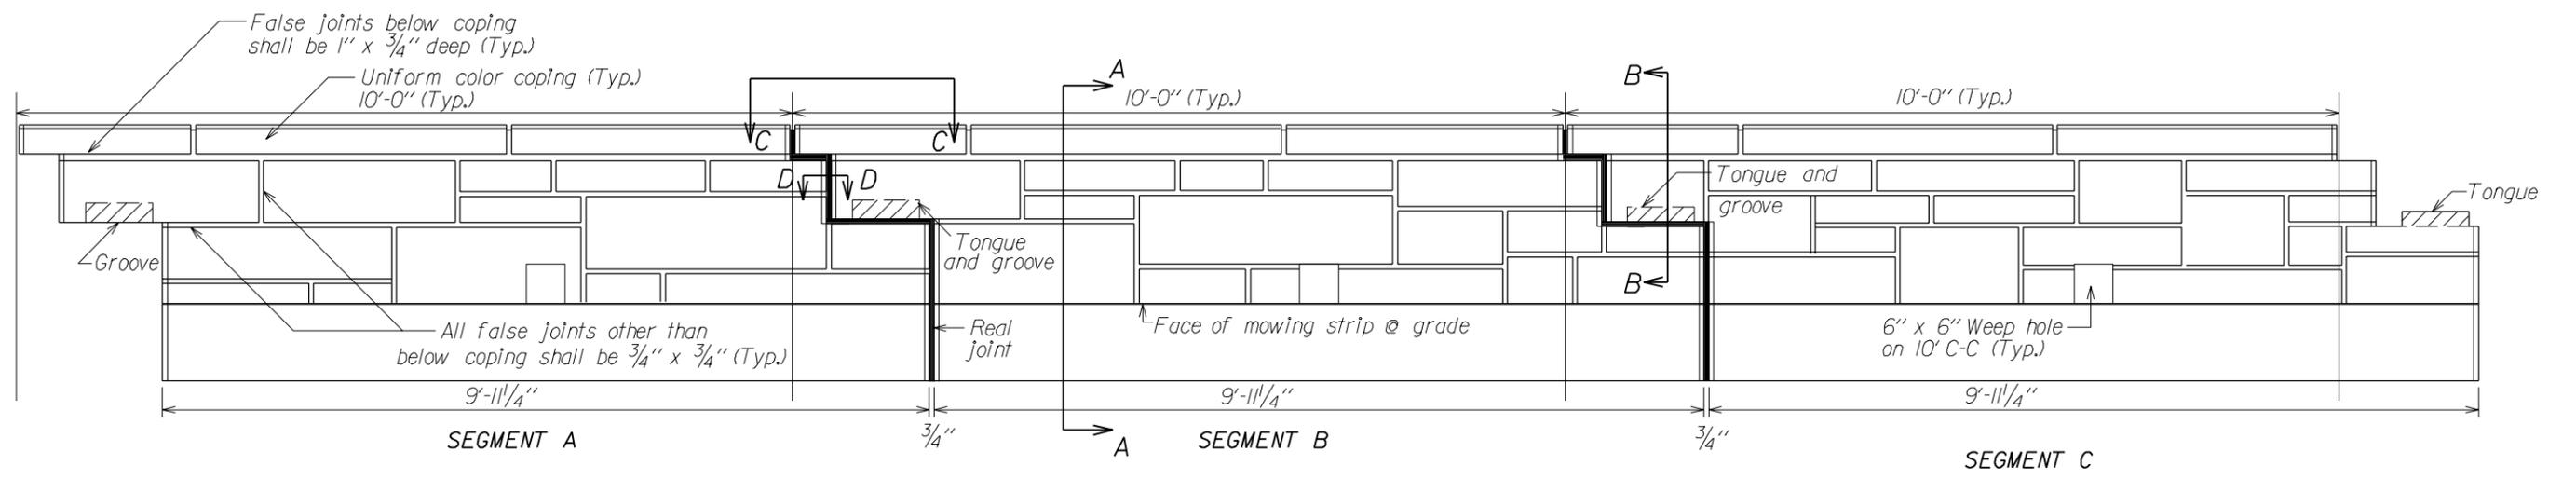
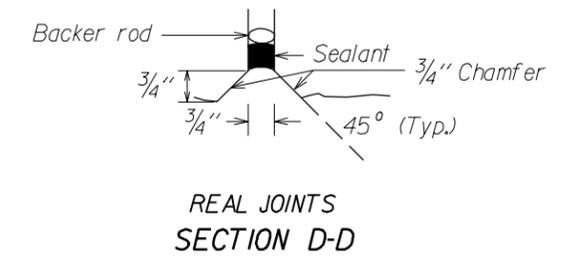
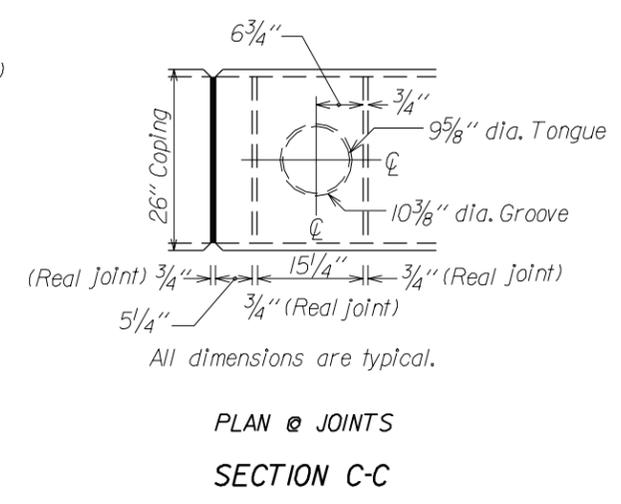


Notes:

- Each unit consists of three segments each of which have a different random masonry pattern as shown. All three segments are to interlock with each other to vary the order.
- Sealant for the real joint covers the perimeter joints of the capstone, sides, and top and sides of the footing.
- Precast the entire wall section, no cast-in-place is allowed.

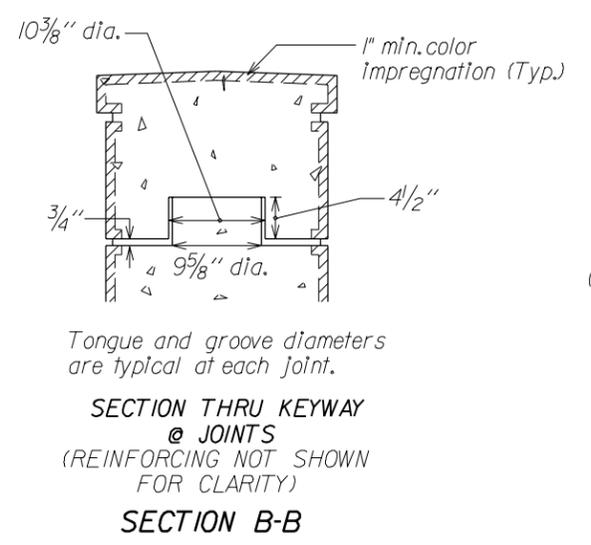

PRECAST CONCRETE GUARDWALL ELEVATION

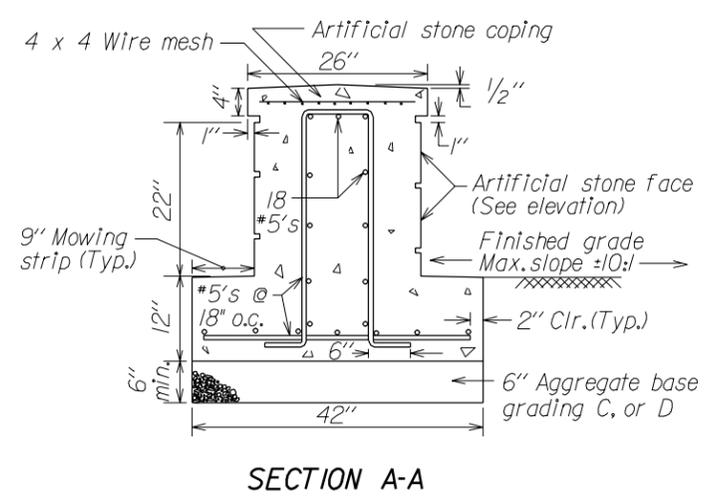

U.S. DEPARTMENT OF TRANSPORTATION FEDERAL HIGHWAY ADMINISTRATION FEDERAL LANDS HIGHWAY	
STANDARD	
PRECAST CONCRETE GUARDWALL, TYPE I	
STANDARD APPROVED FOR USE --/----	STANDARD 618-2
REVISED:	

No scale

02/26/2003 04:06:56 PM M:\Standard\Eng\1818\1818-02.dgn