
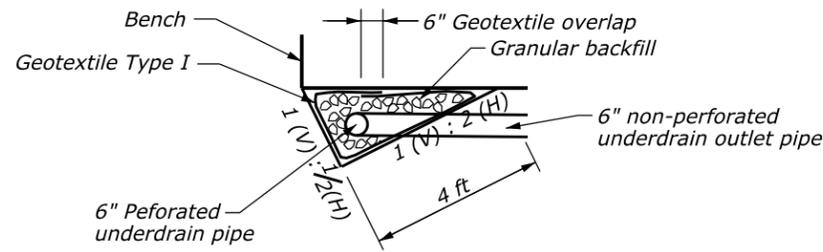


**DETAIL B - BRUSHLAYERING**

- NOTES:**
1. Geogrid reinforcement materials and installation shall conform to the special contract requirements.
  2. Seed slope and all disturbed areas.

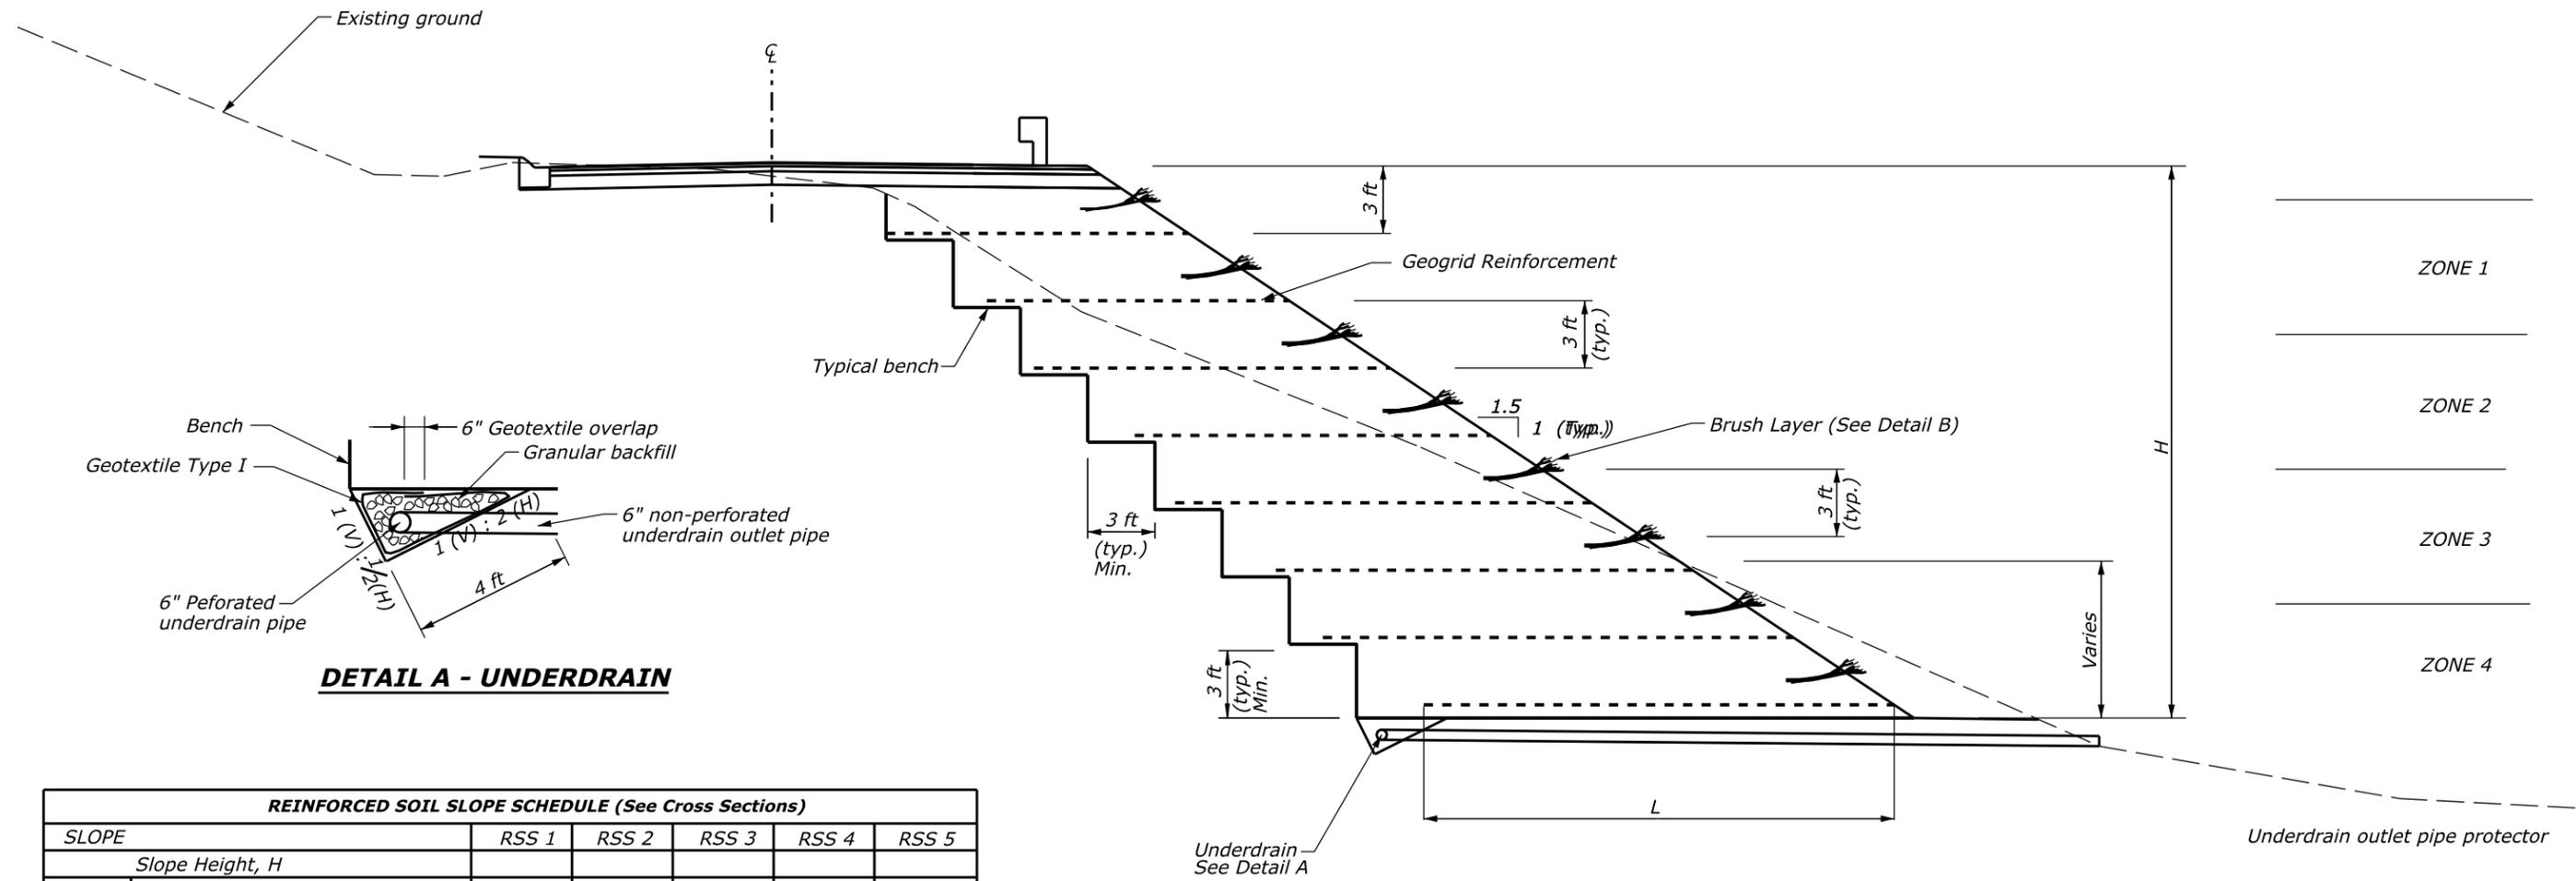

**DETAIL A - UNDERDRAIN**

REINFORCED SOIL SLOPE SCHEDULE (See Cross Sections)					
SLOPE	RSS 1	RSS 2	RSS 3	RSS 4	RSS 5
Slope Height, H					
ZONE 1	Reinforcement layers, N				
	Reinforcement vertical spacing, Sv				
	Reinforcement length, L				
ZONE 2	Reinforcement layers, N				
	Reinforcement vertical spacing, Sv				
	Reinforcement length, L				
ZONE 3	Reinforcement layers, N				
	Reinforcement vertical spacing, Sv				
	Reinforcement length, L				
ZONE 4	Reinforcement layers, N				
	Reinforcement vertical spacing, Sv				
	Reinforcement length, L				

Chart numbers would be job specific

NO SCALE

U.S. DEPARTMENT OF TRANSPORTATION  
 FEDERAL HIGHWAY ADMINISTRATION  
 EASTERN FEDERAL LANDS HIGHWAY DIVISION

U.S. CUSTOMARY DETAIL

**REINFORCED SOIL SLOPE (RSS)  
 WITH BRUSHLAYERING**

DETAIL APPROVED FOR USE  
 APPROVED: MAY 2011

DETAIL  
 E204-04