



REG	STATE	PROJECT	SHEET NO.

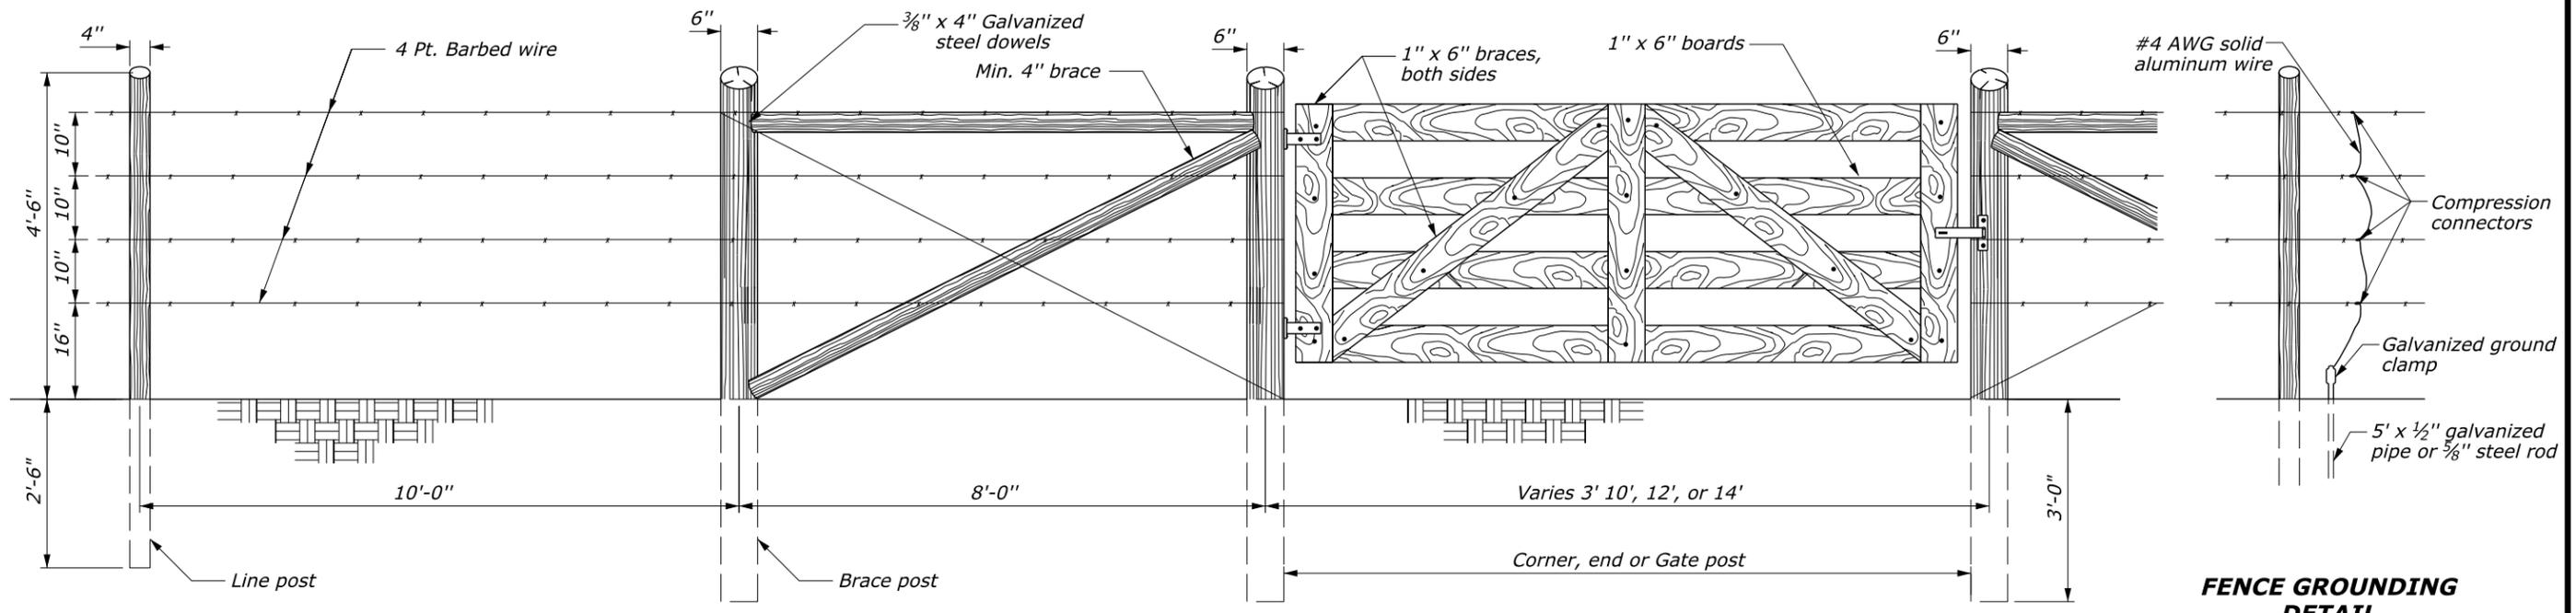

**BARBED WIRE FENCE WITH WOOD GATE**


**FENCE GROUNDING DETAIL**

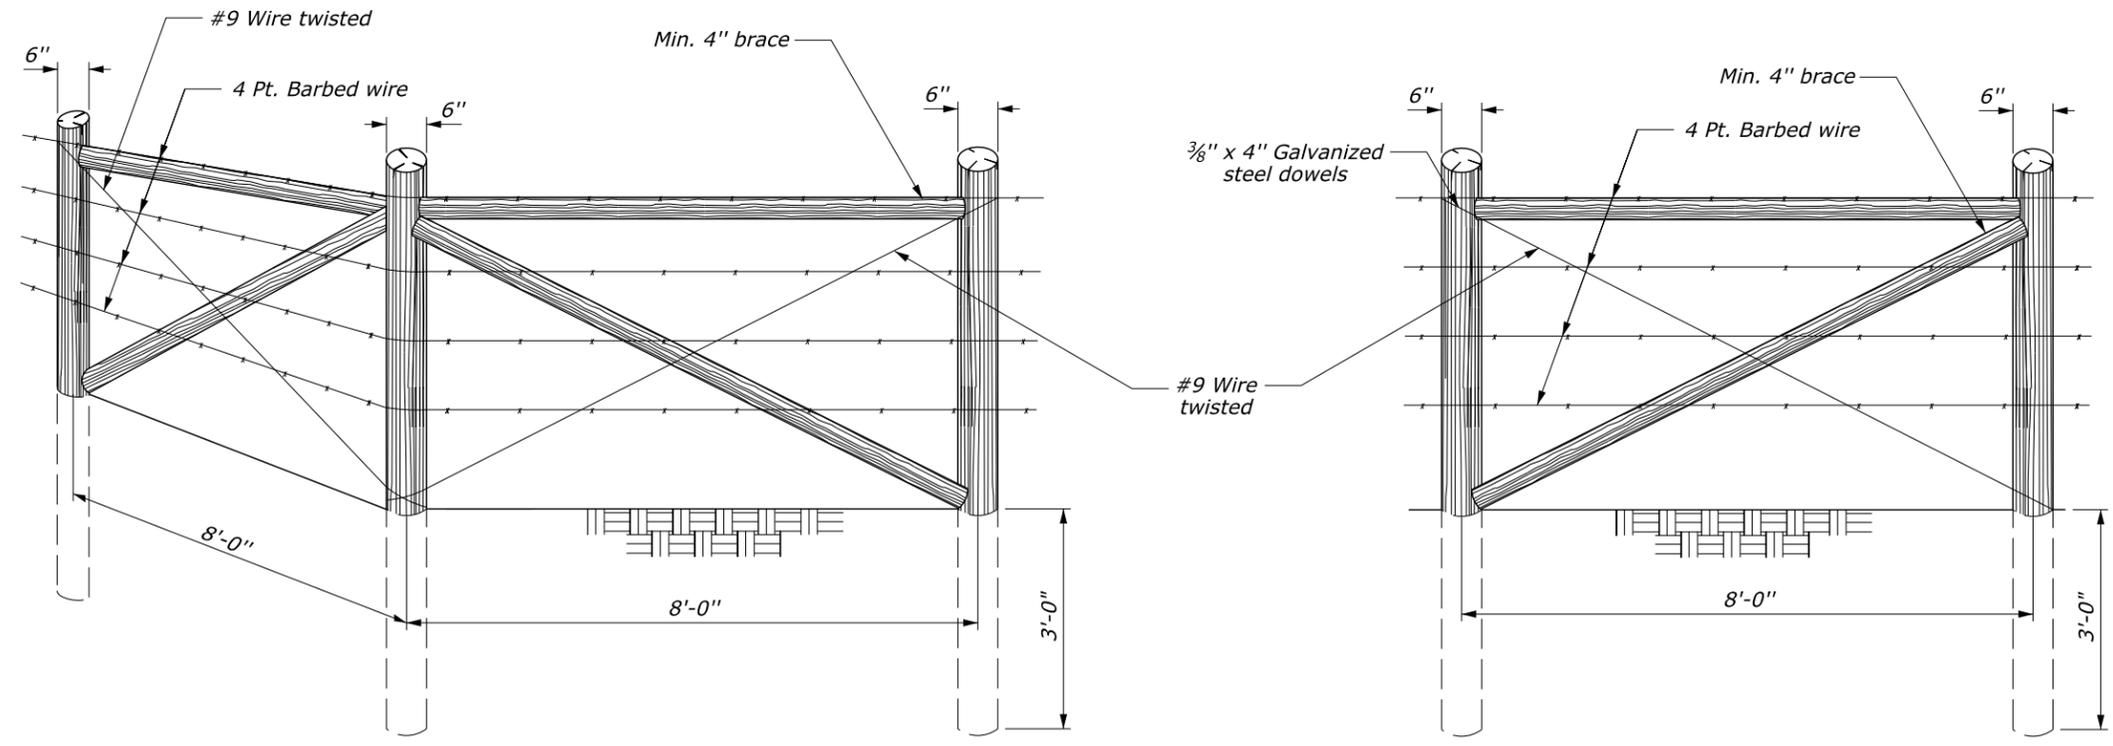

**CORNER BRACE**  
(To be used when corner is 15° or more)

Place diagonal 4" brace in direction of pull.  
Notch posts for the 4" diagonal braces. All diagonal 4" braces to have 2 galvanized 12d nails at each end.

**LINE BRACE**  
(Maximum spacing 500')  
Line braces also to be used when vertical alignment changes 15° or more

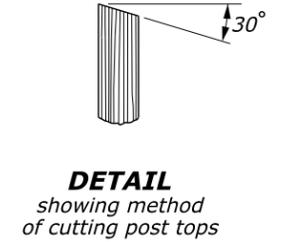

- NOTES:**
1. Install fence and gates at locations shown on the plans or as staked by the CO.
  2. Gate width to be shown on the plans.

U.S. DEPARTMENT OF TRANSPORTATION  
FEDERAL HIGHWAY ADMINISTRATION  
EASTERN FEDERAL LANDS HIGHWAY DIVISION  
U.S. CUSTOMARY DETAIL

**FENCE,  
BARBED WIRE**

DETAIL APPROVED FOR USE	DETAIL
APPROVED : MAY 2011	E619-02

01-Jun-2011 10:04 AM 10:04:49 AM M:\Standard\FHLD\_Detail\Drawings\18 draf1 do not use ERIC'S CADD WORKFLOW.DET \_w\ERDMAN\61902.dwt\ldgn